

Deni Associates

7025 N.W. 4th St. - Plantation, Florida 33317

LEE COUNTY, FLORIDA AERIAL MAPPING PROJEC

MAPPING BY
HAMRICK AERIAL SURVEYS, INC.
CLEARWATER, FLORIDA

Marker Designation TBM PISV-11 County LEE State FL

Located in Sec. 23 Twp. 44S Rge. 22E U.S.G.S. Quad Map PINE ISLAND CENTER 7.5min

To reach point from INT. OF SR. 78 & 767 IN PINE ISLAND CENTER: GO E. ON SR. 78
2.5 MI. ± TO THE MARKER.

Type of Marker 3" SPIKE IN W. FACE OF P. POLE Date set MAY 19 81

HORIZONTAL CONTROL originated on _____ order control established by _____

in _____, on North American 1927 datum. agency _____


Coordinates: North (y) _____ East (x) _____
(feet)

3rd Order State and Zone Florida, Mercator West

Reference Bearings to Station or Object:

Description	Bearing	Distance

Field Book _____ Page _____ Sketch by B.R. HOMOLA

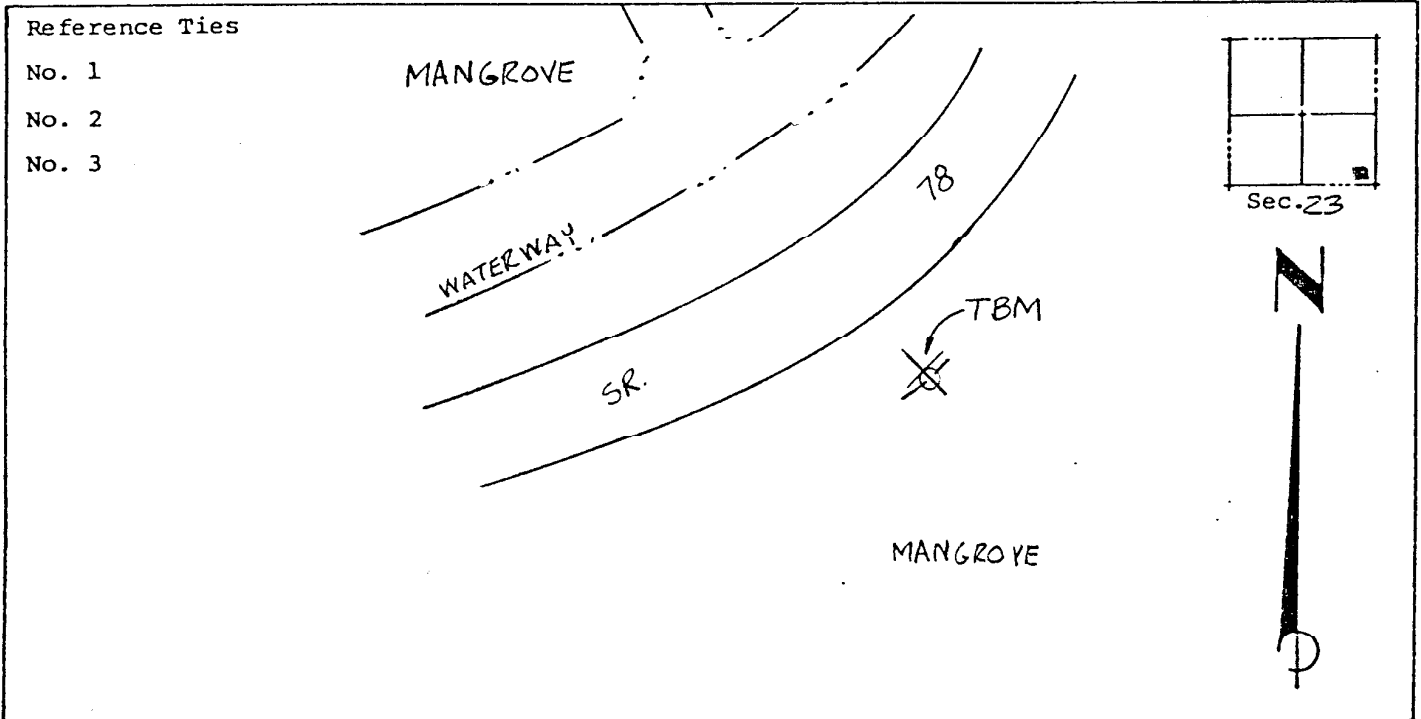

VERTICAL CONTROL originated on 1ST order control established by USC & GS agency

in 1966, on National Geodetic Survey Datum of 1929 datum.

Elevation 3.52, 3rd Order Level Book V4 Page 41
(feet)