



Deni Associates

7025 N.W. 4th St. • Plantation, Florida 33317

LEE COUNTY, FLORIDA AERIAL MAPPING PROJEC

MAPPING BY
HAMRICK AERIAL SURVEYS, INC.
CLEARWATER, FLORIDA

Marker Designation TBM PISV-13 County LEE State FL

Located in Sec. 20 Twp. 14S Rge. 22E U.S.G.S. Quad Map BOKEELIA 7.5mir

To reach point from INT SR 78 & SR 767 IN PINE ISLAND CENTER:

GO N. 1.55 MI ± TO STRINGFELLOW ST.; THENCE W. 0.25 MI ± TO

HARRY ST. @ N & TRAIL LEADING S.; THENCE S. ON TRAIL

500 FT ± TO MARKER.

Type of Marker 8" SPK. IN E. FACE OF 18" PINE Date set MAY 19 81

HORIZONTAL CONTROL originated on _____ order control established by _____

in _____, on _____ North American 1927 datum. _____ agency

Coordinates: North (y) _____ East (x) _____


(feet) _____

3rd Order State and Zone Florida, Mercator West

Reference Bearings to Station or Object:

Description	Bearing	Distance

Field Book _____ Page _____ Sketch by A. LETHBY

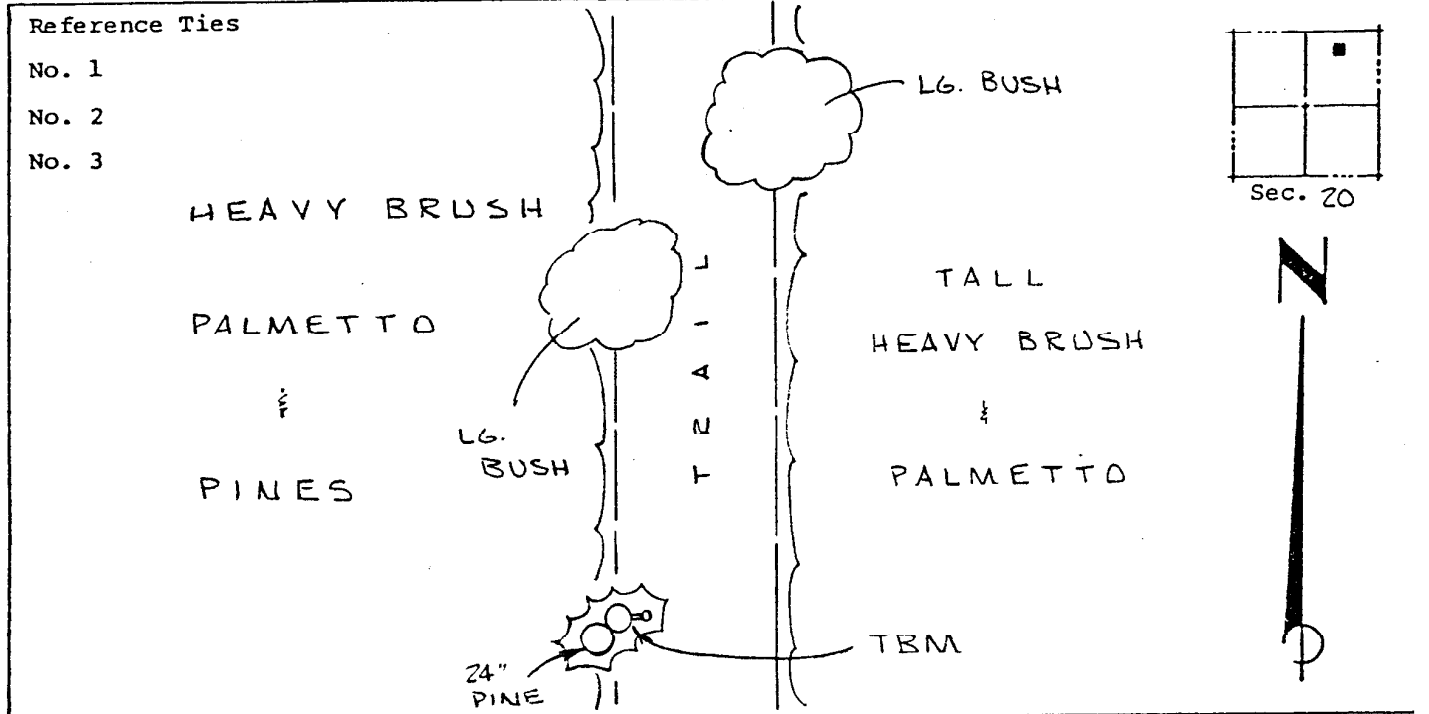

VERTICAL CONTROL originated on 1ST order control established by USGS agency

in 1966, on National Geodetic Survey Datum of 1929 datum.

Elevation 07.08, 3rd Order Level Book V5 Page 37

(feet)