



# Deni Associates

7025 N.W. 4th St. • Plantation, Florida 33317

## LEE COUNTY, FLORIDA AERIAL MAPPING PROJECT

MAPPING BY  
HAMRICK AERIAL SURVEYS, INC.  
CLEARWATER, FLORIDA

Marker Designation TBM SMCV-10 County LEE State FL  
Located in Sec. 32|33 Twp. 44S Rge. 25E U.S.G.S. Quad Map FORT MYERS SE 7.5min  
54

To reach point from \_\_\_\_\_  
AT SECTION CORNER OF 

32	33
5	4

Type of Marker TOP OF CONG. SECTION CORNER POST Date set AUGUST 19 80


HORIZONTAL CONTROL originated on 2nd order control established by FLA. D. O. T.  
in \_\_\_\_\_, on North American 1927 datum. agency \_\_\_\_\_

Coordinates: North (y) \_\_\_\_\_ East (x) \_\_\_\_\_  
(feet) 3rd Order State and Zone Florida, Mercator West

Reference Bearings to Station or Object:

Description	Bearing	Distance

Field Book \_\_\_\_\_ Page \_\_\_\_\_ Sketch by B. R. HOMOLA

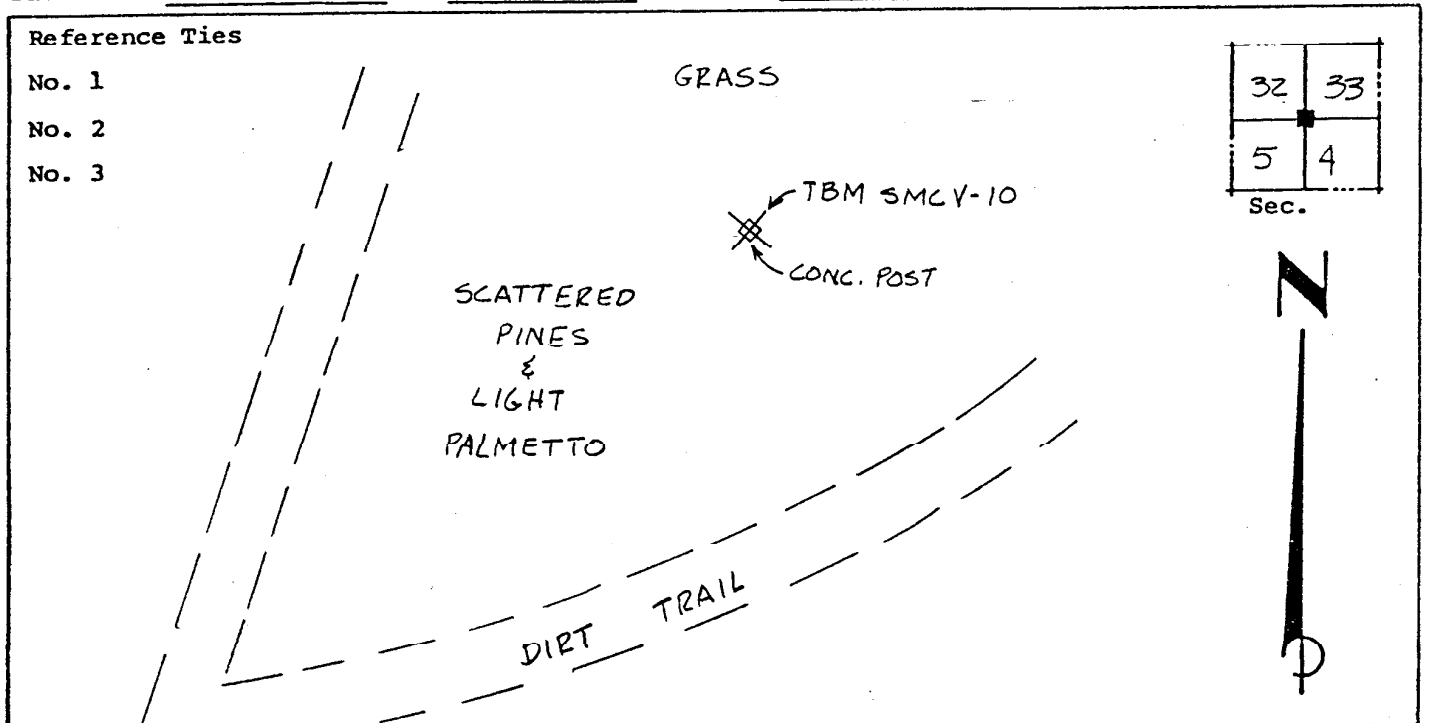

VERTICAL CONTROL originated on 3rd order control established by USGS agency \_\_\_\_\_

in 1971, on National Geodetic Survey Datum of 1929 datum.  
Elevation 18.81, 3rd Order Level Book V1 Page 17  
(feet)