



Deni Associates

7025 N.W. 4th St. • Plantation, Florida 33317

LEE COUNTY, FLORIDA AERIAL MAPPING PROJECT

MAPPING BY
HAMRICK AERIAL SURVEYS, INC.
CLEARWATER, FLORIDA

Marker Designation TBM SMCV-2 County LEE State FL
Located in Sec. 35|36 Twp. 44S Rge. 25 E. U.S.G.S. Quad Map FORT MYERS SE 7.5min


To reach point from _____
AT SECTION CORNER OF 35 | 36
2 | 1

Type of Marker TOP OF CONC. SECTION CORNER POST Date set JUNE 19 80
HORIZONTAL CONTROL originated on 2nd order control established by FLA. D.O.T. agency
in 1972 year, on North American 1927 datum.
Coordinates: North (y) _____ East (x) _____
(feet) 3rd Order State and Zone Florida, Mercator West

Reference Bearings to Station or Object:

Description	Bearing	Distance

Field Book _____ Page _____ Sketch by B.R. HOMOLA

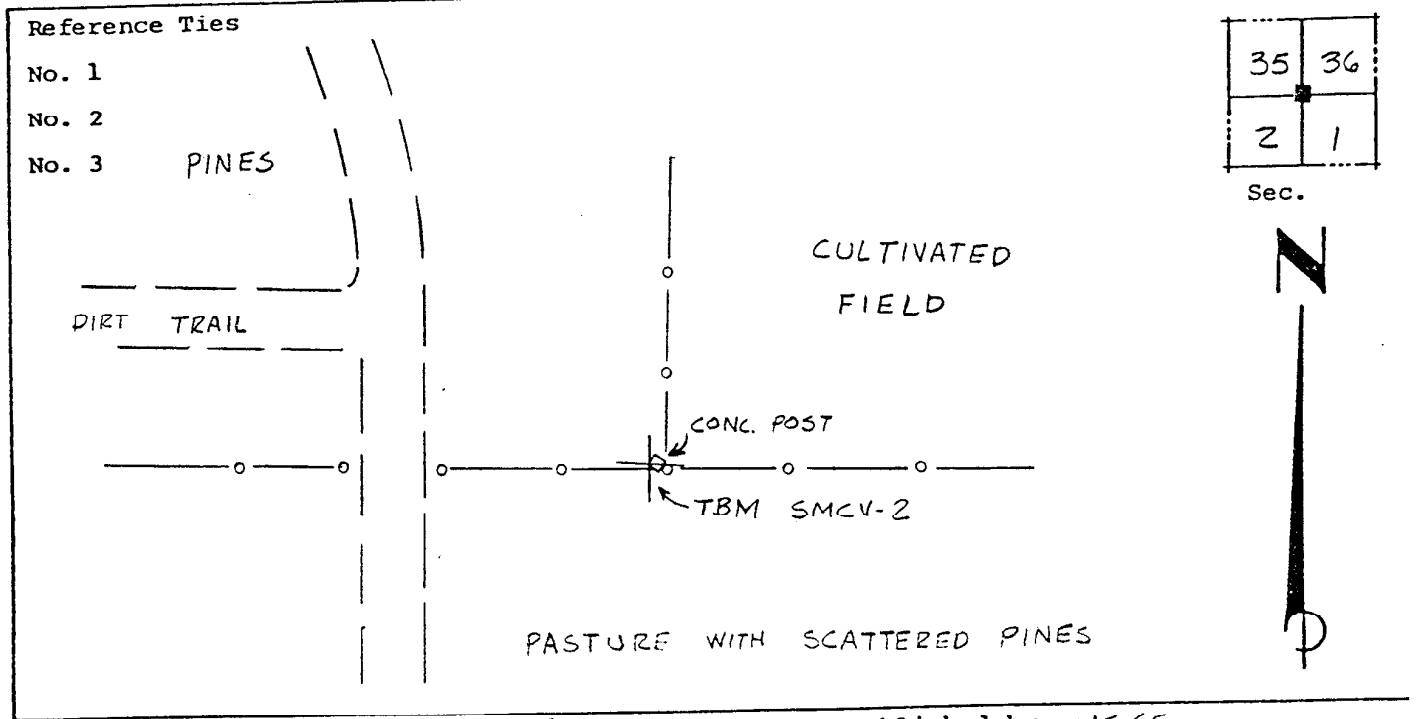

VERTICAL CONTROL originated on 3RD order control established by USGS agency
in 1971 year, on National Geodetic Survey Datum of 1929 datum.
Elevation 23.35 (feet), 3rd Order Level Book V1 Page 2