



Deni Associates

7025 N.W. 4th St. • Plantation, Florida 33317

LEE COUNTY, FLORIDA
AERIAL MAPPING PROJECT

MAPPING BY
HAMRICK AERIAL SURVEYS, INC.
CLEARWATER, FLORIDA

Marker Designation BM M 241 (USC&GS) County LEE State FL
Located in Sec. 3 Twp. 45S Rge. 22E U.S.G.S. Quad Map PINE ISLAND CENTER 7.5min.
To reach point from INT. OF SR. 78 & 767 IN PINE ISLAND CENTER. GO S. ON
SR. 767 2.15 MI.± TO MARKER.

Type of Marker FLA SRP. DISC. SET IN CONG. HEADWALL Date ^{RECOVERED} set APRIL 19 81


HORIZONTAL CONTROL originated on _____ order control established by _____ agency
in _____, on _____ North American 1927 _____ datum.

Coordinates: North (y) _____ East (x) _____
(feet) _____
3rd Order State and Zone Florida, Mercator West

Reference Bearings to Station or Object:

| Description | Bearing | Distance |
|-------------|---------|----------|
| | | |
| | | |
| | | |

Field Book _____ Page _____ Sketch by B. R. HOMOLA

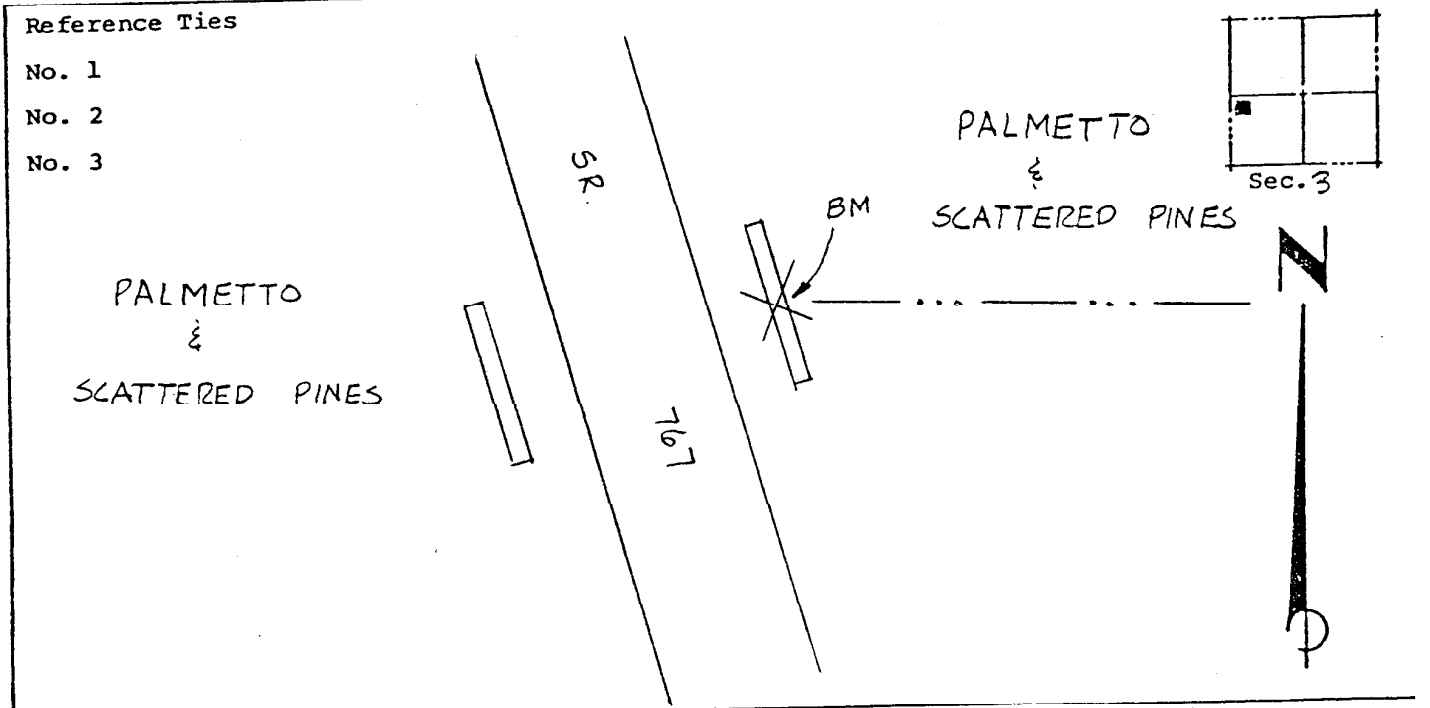

VERTICAL CONTROL originated on 1ST order control established by USC&GS agency

in 1966, on National Geodetic Survey Datum of 1929 datum.
Elevation 7.677, 3rd Order Level Book V4 Page 5
(feet)