



Deni Associates

7025 N.W. 4th St. • Plantation, Florida 33317

LEE COUNTY, FLORIDA
AERIAL MAPPING PROJECT

MAPPING BY
HAMRICK AERIAL SURVEYS, INC.
CLEARWATER, FLORIDA

Marker Designation TBM P15V-2 County LEE State FL
Located in Sec. 34 Twp. 45S Rge. 22E, U.S.G.S. Quad map PINE ISLAND CENTER 7.5min

To reach point from INT. OF SR. 78 & 767 IN PINE ISLAND CENTER. GO S. ON
SR. 767 7.4 MI.± TO YORK RD.; THENCE SW. 0.3 MI.± TO GALT ISLAND
SHORES; THENCE W. 0.75 MI.± TO END OF RD. & MARKER.

Type of Marker CHISELED "+" IN TOP OF E. FLANGE BOLT, FIRE HYD Date set APRIL 19 81


HORIZONTAL CONTROL originated on _____ order control established by _____ agency
in _____, on _____ North American 1927 _____ datum.

Coordinates: North (y) _____ East (x) _____
(feet) _____ State and Zone Florida, Mercator West

Reference Bearings to Station or Object:

Description	Bearing	Distance

Field Book _____ Page _____ Sketch by B. R. HOMOLA

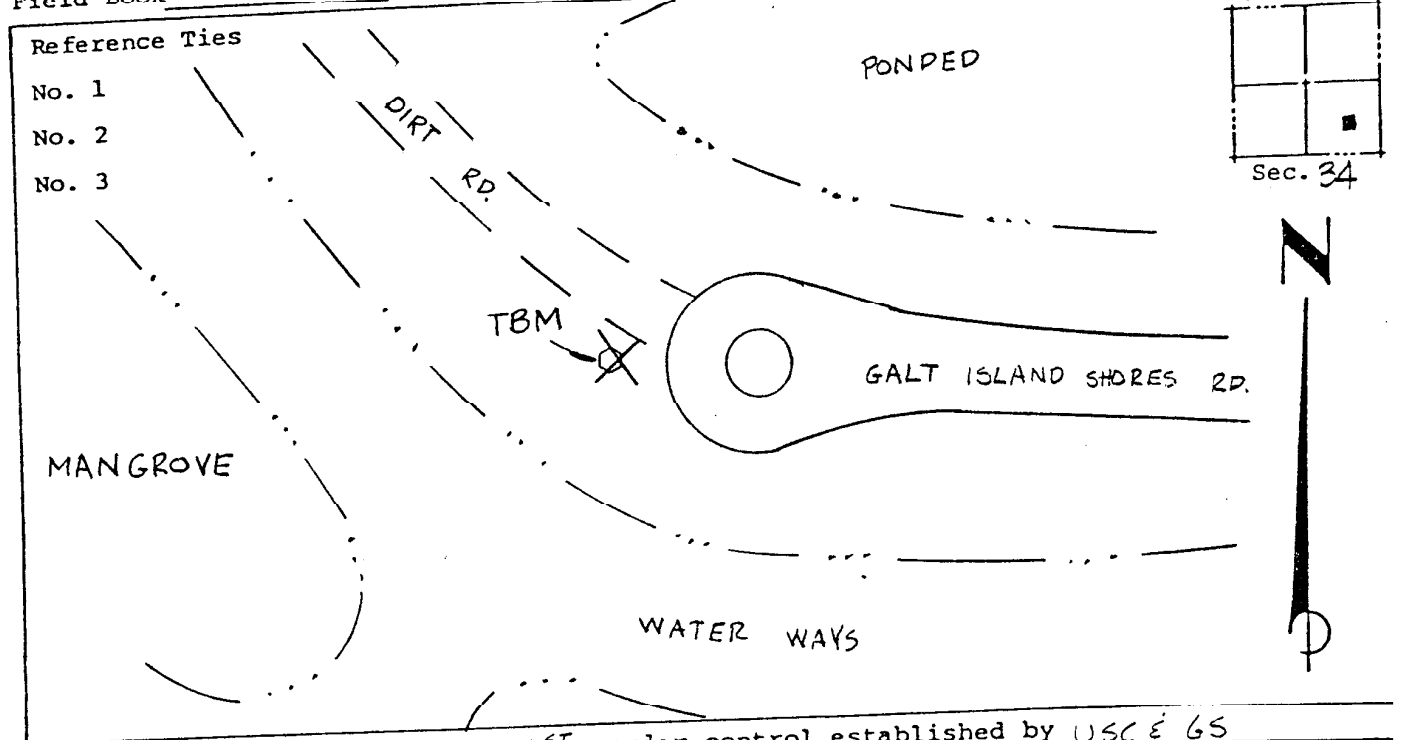

VERTICAL CONTROL originated on 1ST order control established by USC & GS agency

in 1966, on _____ National Geodetic Survey Datum of 1929 _____ datum.

year _____ Elevation 6.91, _____ 3rd Order Level Book V4 Page 23