



7025 N.W. 4th St. - Plantation, Florida 33317

U.S. SOIL CONSERVATION SERVICE
MAPPING BY
HAMRICK AERIAL SURVEYS, INC.
CLEARWATER, FLORIDA

Marker Designation TBM SV-43 County LEE State FL

Located in Sec. 26 Twp. 43S Rgc. 24E U.S.G.S. Quad Map FORT MYERS NW 7.5min.

To reach point from INT. OF US. 41 & SR. 70 IN N. FT. MYERS. GO N. ON US. 41
1.0 MI. TO LITTLETON RD. THENCE E. 0.65 MI. TO BUS. 41 & MARKER.

Type of marker 8" SPIKE IN W FACE OF P. POLE Date set NOV. - DEC. 19 80

HORIZONTAL CONTROL originated on _____ order control established by _____ agency


in _____, on North American 1927 datum.

Coordinates: North (y) _____ East (x) _____
(feet) 3rd Order State and Zone Florida, Mercator West

Reference Bearings to Station or Object:

Description	Bearing	Distance

Field Book 1 Page _____ Sketch by B.R. HOMOLA

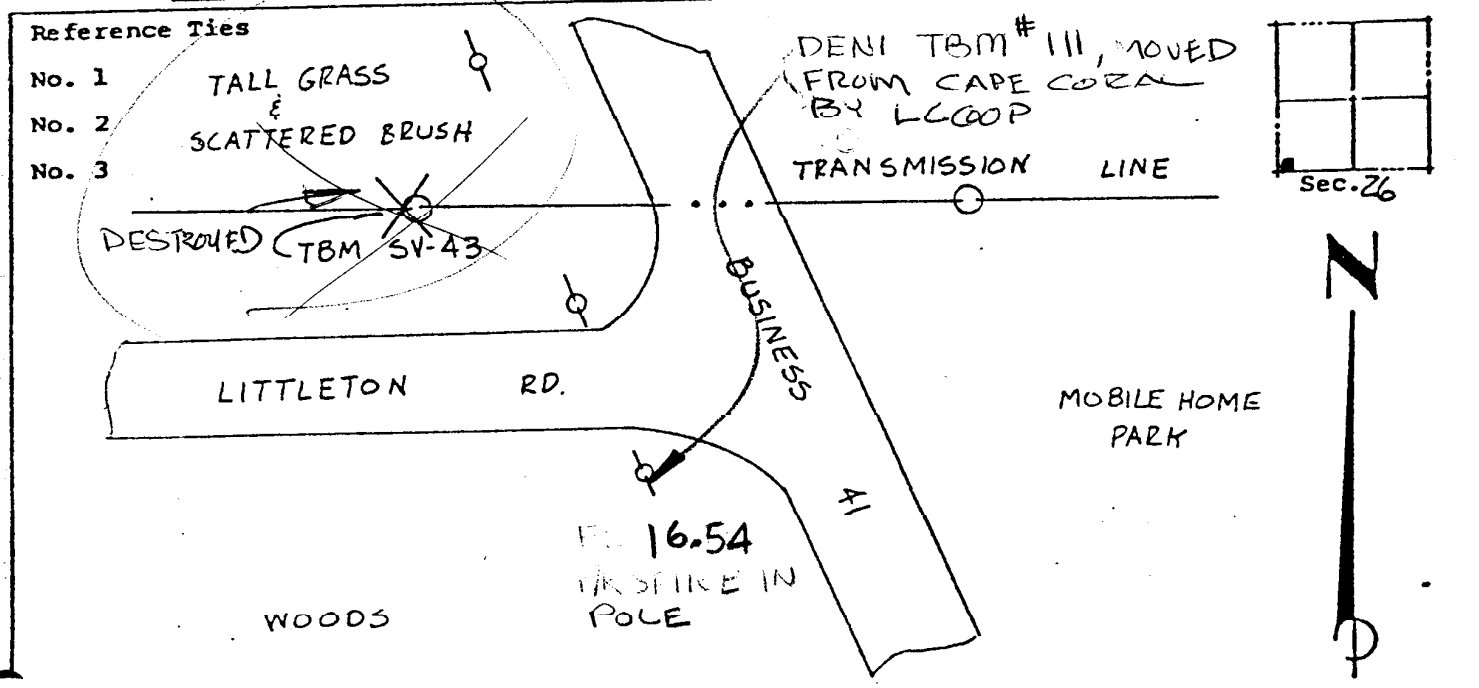

VERTICAL CONTROL originated on 1st order control established by U.S.C. & GS agency

in 1966 year, on National Geodetic Survey Datum of 1929 datum.

Elevation 16.54, 3rd Order Level Book 3 Page 54