



7025 N.W. 4th St. - Plantation, Florida 33317

U.S.D.A. SOIL CONSERVATION SERVICE
MAPPING BY
HAMRICK AERIAL SURVEYS, INC.
CLEARWATER, FLORIDA

Marker Designation TBM SV-53 County LEE State FL
Located in Sec. 34 Twp. 43 S. Rge. 24 E. U.S.G.S. Quad Map FT. MYERS NW 7.5min

To reach point from INT. OF S.R. 78/ BAYSHORE RD. & U.S. 41/
CLEVELAND AV: 60 N. 1.7 MI ± TO TBM


Type of Marker SRD DISK ON CONK. HDWL. Date set NOV. - DEC. 19 80
HORIZONTAL CONTROL originated on _____ order control established by _____ agency

in _____, on North American 1927 datum.
Coordinates: North (y) _____ East (x) _____
(feet) 3rd Order State and Zone Florida, Mercator West

Reference Bearings to Station or Object:

Description	Bearing	Distance

Field Book 1 Page _____ Sketch by D.W. ALBERTSEN

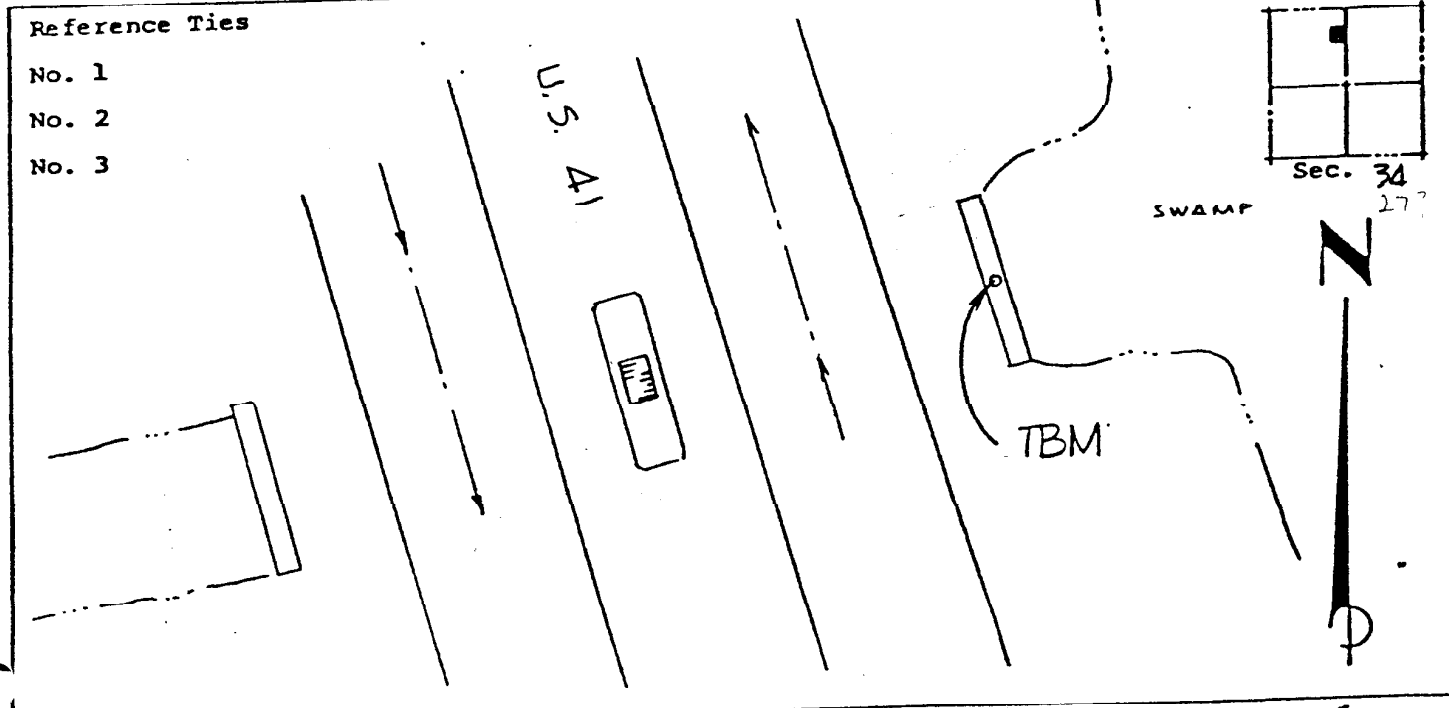

VERTICAL CONTROL originated on 1st order control established by U.S.C. & G.S. agency
in 1966, on National Geodetic Survey Datum of 1929 datum.
Elevation 18.25, 3rd Order Level Book 3 Page 42