



Deni Associates

7025 N.W. 4th St. • Plantation, Florida 33317

LEE COUNTY, FLORIDA AERIAL MAPPING PROJECT

MAPPING BY
HAMRICK AERIAL SURVEYS, INC.
CLEARWATER, FLORIDA

Marker Designation TBM PLSV-1 County LEE State FL

Located in Sec. 1 Twp. 40S Rge. 32E U.S.C.S. Quad Map Pine Island Center 7.5min.

To reach point from First Ave in St. James City, 1.1 miles north along State Highway S-767 to 8th Ave, thence East 1.0 miles to the station

Type of Marker 4x4 Conc Monument Date set 19 81

HORIZONTAL CONTROL originated on _____ order control established by _____

in _____, on _____ North American 1927 _____ datum. _____ agency

Coordinates: North (y) _____ East (x) _____

(feet)

3rd Order

State and Zone Florida, Mercator West


Reference Bearings to Station or Object:

Description

Bearing

Distance

Field Book _____ Page _____ Sketch by Renfro

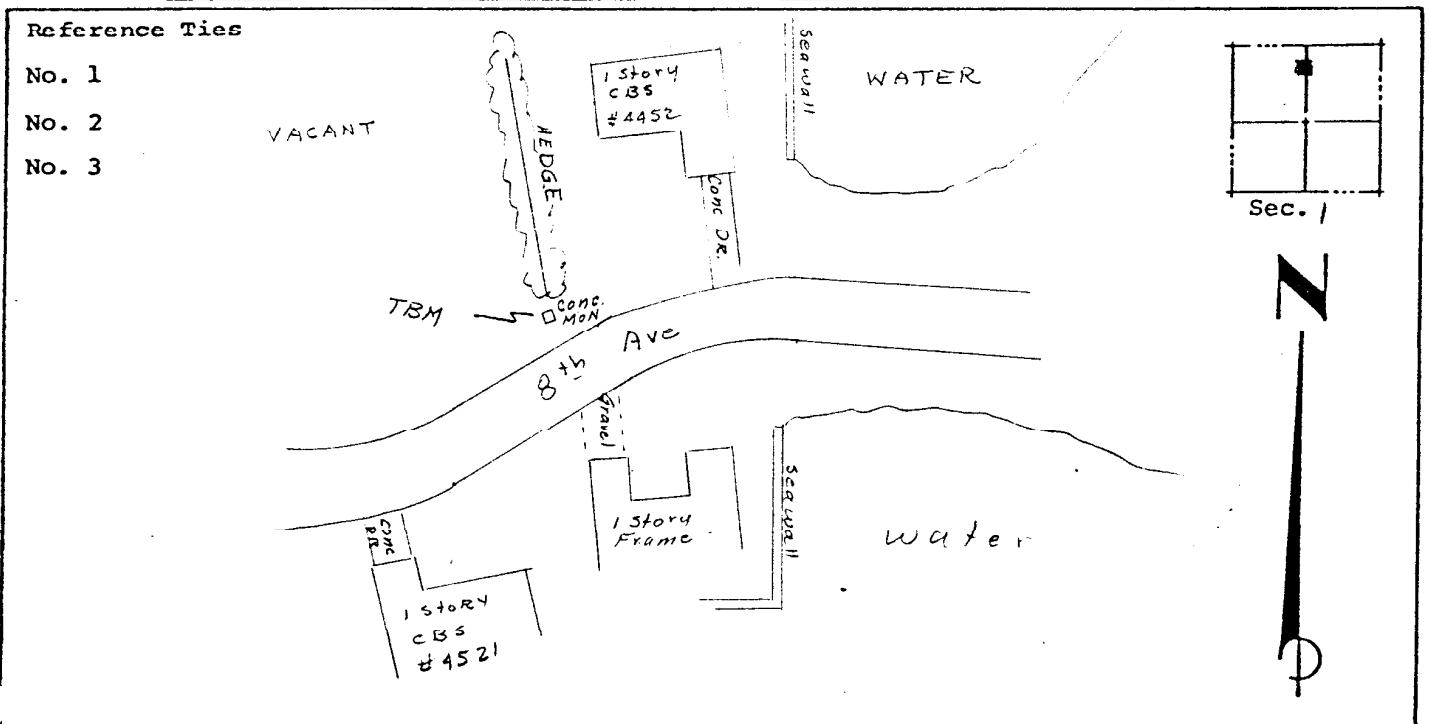

VERTICAL CONTROL originated on 1st order control established by USC&GS

agency

in 1966, on _____ National Geodetic Survey Datum of 1929 _____ datum.

year

Elevation 4.68, 3rd Order Level Book V-4 Page 19

(feet)