



Deni Associates

7025 N.W. 4th St. • Plantation, Florida 33317

LEE COUNTY, FLORIDA
AERIAL MAPPING PROJE

MAPPING BY
HAMRICK AERIAL SURVEYS, INC.
CLEARWATER, FLORIDA

X

Marker Designation TBM FMBV-3 County LEE State FL

Located in Sec. 3 Twp. 46 S. Rge. 24 E. U.S.G.S. Quad Map FT. MYERS BEACH 7.5mi

To reach point from INT. OF SAN CARLOS BLVD. / RT. 365 & POWERLINES
IN CENTER SEC. 7-46-24: GO E. ALONG S. SET OF POWER-
LINES 0.9 MI. ± TO POINT.

Type of Marker RR SPK IN P. POLE Date set AUGUST 19 80

HORIZONTAL CONTROL originated on 2nd order control established by FLA. D. O. T. agency

in _____, on North American 1927 datum.


Coordinates: North (y) _____ East (x) _____
(feet)

3rd Order State and Zone Florida, Mercator West

Reference Bearings to Station or Object:

Description	Bearing	Distance

Field Book _____ Page _____ Sketch by D. W. ALBERTSEN

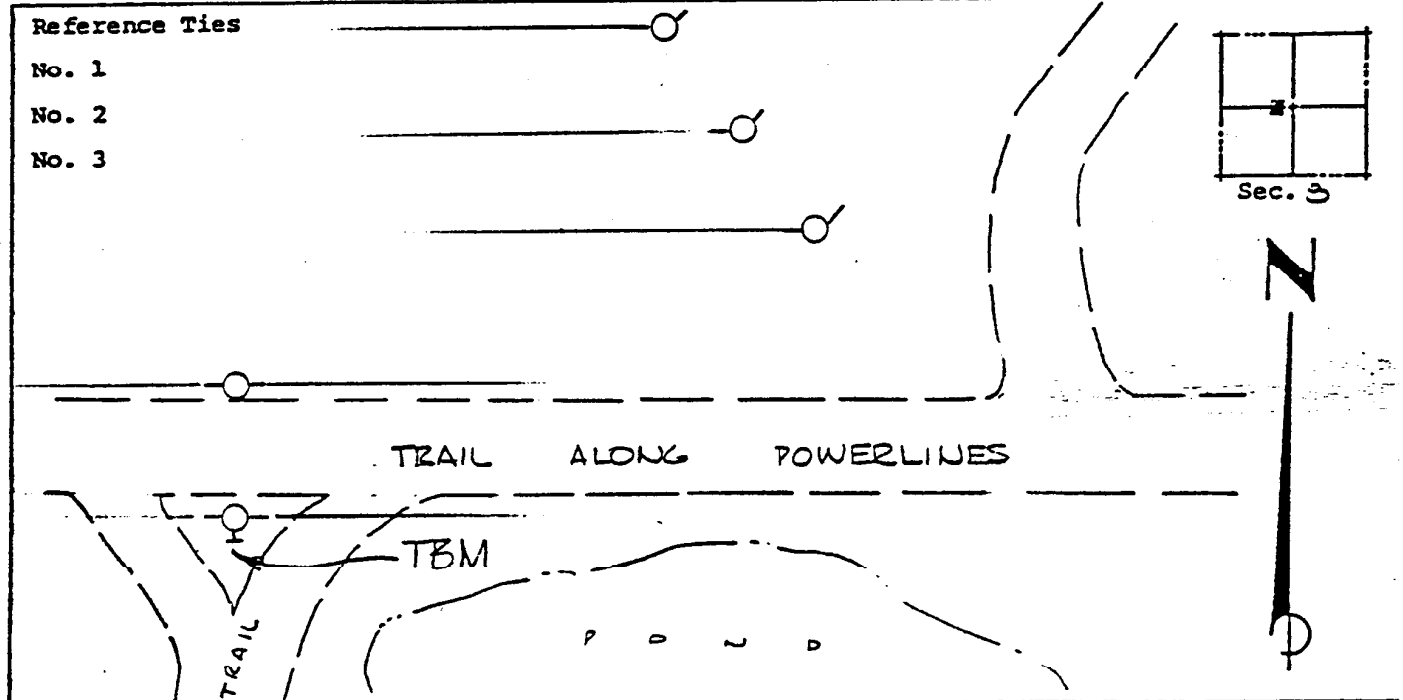

VERTICAL CONTROL originated on 1st order control established by USC & GS agency

in 1966, on National Geodetic Survey Datum of 1929 datum.

year
Elevation 04.37, 3rd Order Level Book V1 Page 31
(feet)