



Deni Associates

7025 N.W. 4th St. • Plantation, Florida 33317

LEE COUNTY, FLORIDA AERIAL MAPPING PROJECT

MAPPING BY
HAMRICK AERIAL SURVEYS, INC.
CLEARWATER, FLORIDA

Marker Designation USC & GS BM D 248 County LEE State FL
Located in Sec. 25 Twp. 47 S. Rge. 24 E. U.S.G.S. Quad Map BONITA SPRINGS 7.5min.

To reach point from U.S. 41 & SR 865 - BONITA BEACH RD. IN BONITA SPRINGS:
GO W. ON SR 865 4.6 MI ± TO BM.

Type of Marker STD. DISC ON CONCL. WHEEL GUARD Date ^{Recovered} set AUGUST 19 80

HORIZONTAL CONTROL originated on 2nd order control established by FLA. D. O. T.
in _____, on North American 1927 datum. agency


Coordinates: North (y) _____ East (x) _____
(feet)

3rd Order State and Zone Florida, Mercator West

Reference Bearings to Station or Object:

Description	Bearing	Distance

Field Book _____ Page _____ Sketch by D.W. ALBERTSEN

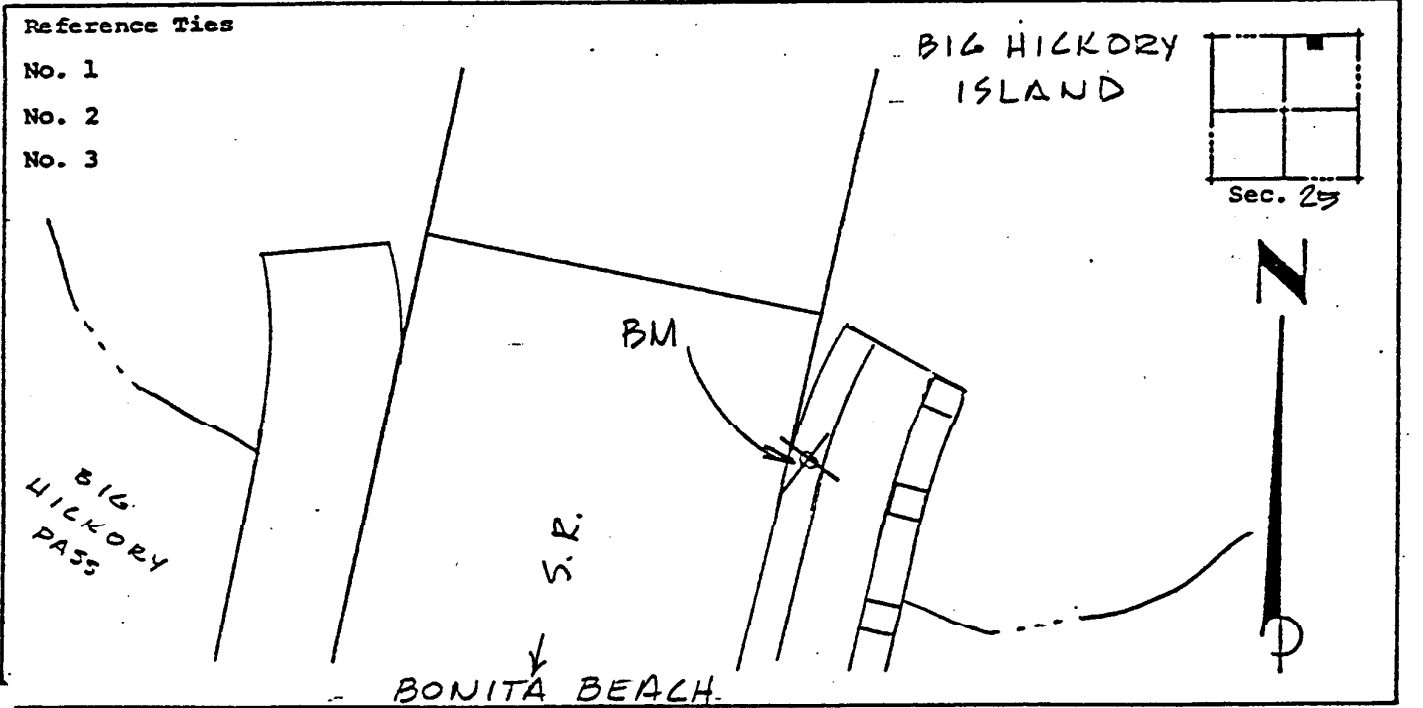

VERTICAL CONTROL originated on 1st order control established by USC & GS
in 1966, on National Geodetic Survey Datum of 1929 datum. agency

Elevation 13.146, 3rd Order Level Book VI Page 38
(feet)