



7025 N.W. 4th St. - Plantation, Florida 33317

U.S.D.A. SOIL CONSERVATION SERVICE
MAPPING BY
HAMRICK AERIAL SURVEYS, INC.
CLEARWATER, FLORIDA

Marker Designation TBM SV-16 County LEE State FL
Located in Sec. 27 Twp. 43 S. Rge. 25 E. U.S.G.S. Quad Map FORT MYERS 7.5min.

To reach point from INT US 41 & SR 78 IN N. FT. MYERS: GO E. ON SR 78
6.3 MI TO INTERSTATE 75, THENCE S. ON I 75 0.5 MI TO MARKER.

Type of Marker STD. FLA. DOT BRASS CAP Date set NOV. - DEC. 19 80


HORIZONTAL CONTROL originated on _____ order control established by _____ agency
in _____, on _____ North American 1927 _____ datum.

Coordinates: North (y) _____ East (x) _____
(feet) _____

Reference Bearings to Station or Object:
3rd Order State and Zone Florida, Mercator West

Description	Bearing	Distance

Field Book 1 Page _____ Sketch by A LETHERY

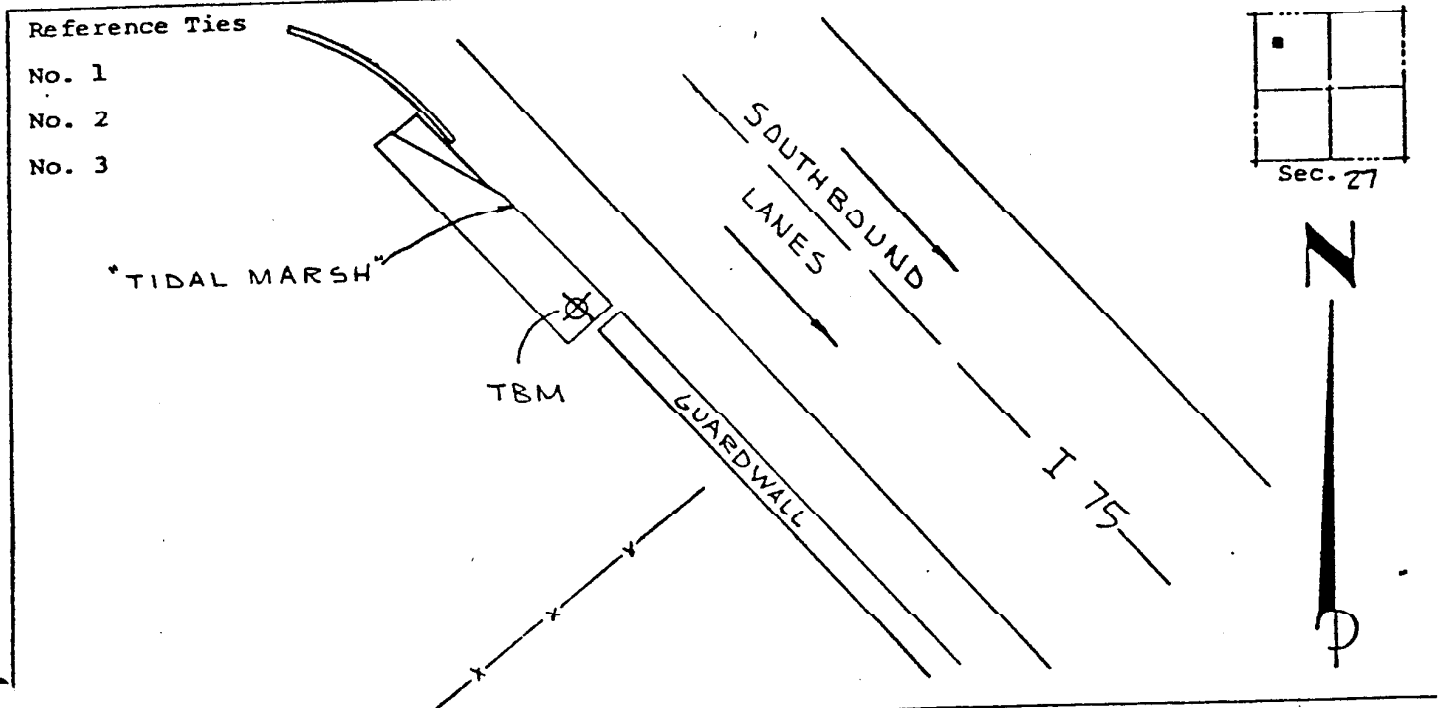

VERTICAL CONTROL originated on 1st order control established by U.S.C. & G.S. agency

in 1966, on National Geodetic Survey Datum of 1929 datum.

Elevation 14.71, 3rd Order Level Book 2 Page 33