

LEE COUNTY
SURVEY MARK DESCRIPTION

DESIGNATION: 603133 COUNTY: LEE STATE: FL

LOCATION IN SEC 8 TWP 47 S. RGE 25 E. USGS QUAD MAP ESTERO

TO REACH SURVEY MARK:

TYPE OF MARK: 3-1/4" ALUMINUM LEE COUNTY SURVEY CONTROL MARK SET IN
CONCRETE DATE SET: 3-13-00


HORIZ. CONTROL ORIGINATED ON: 2nd/1st ORDER CONTROL BY: USC&GS / NGS
ON 1927 DATUM. ON 1983 (1990 GPS ADJUSTMENT) DATUM.

COORDINATES (FT.) 2ND ORDER COORDINATES (FT.) 2ND ORDER
NORTHING (Y): N/A NORTHING (Y): 751146.139
EASTING (X): N/A EASTING (X): 714741.688

GRID: FLORIDA TRANSVERSE MERCATOR RECOVERED BY _____
ZONE: WEST DATE, CONDITION _____

FIELD BOOK 2326 PAGE(S) 46

RECOVERY TIES:

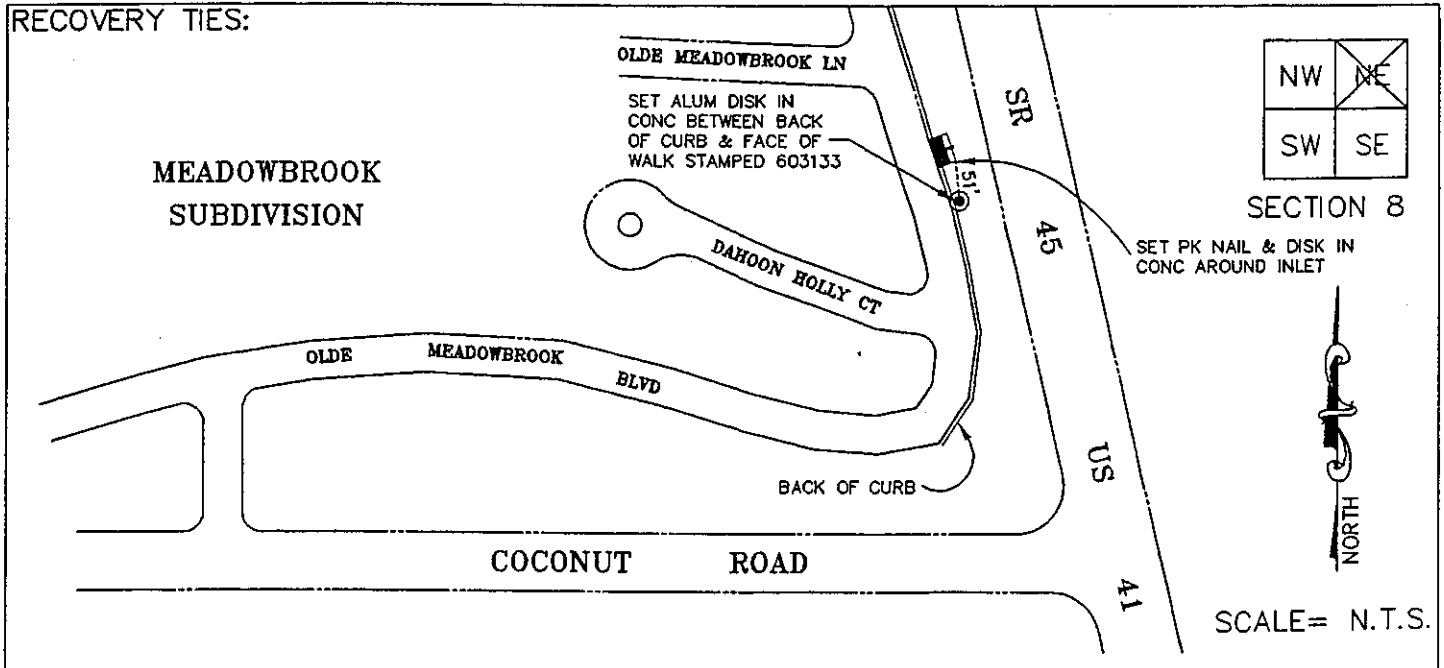

JOHNSON ENGINEERING, INC.
ENGINEERS, SURVEYORS AND ECOLOGISTS

2158 JOHNSON ST. POST OFFICE BOX 1550 FORT MYERS FLORIDA 33902-1550

394