




Colonial_Summerlin 96 West Panel 3

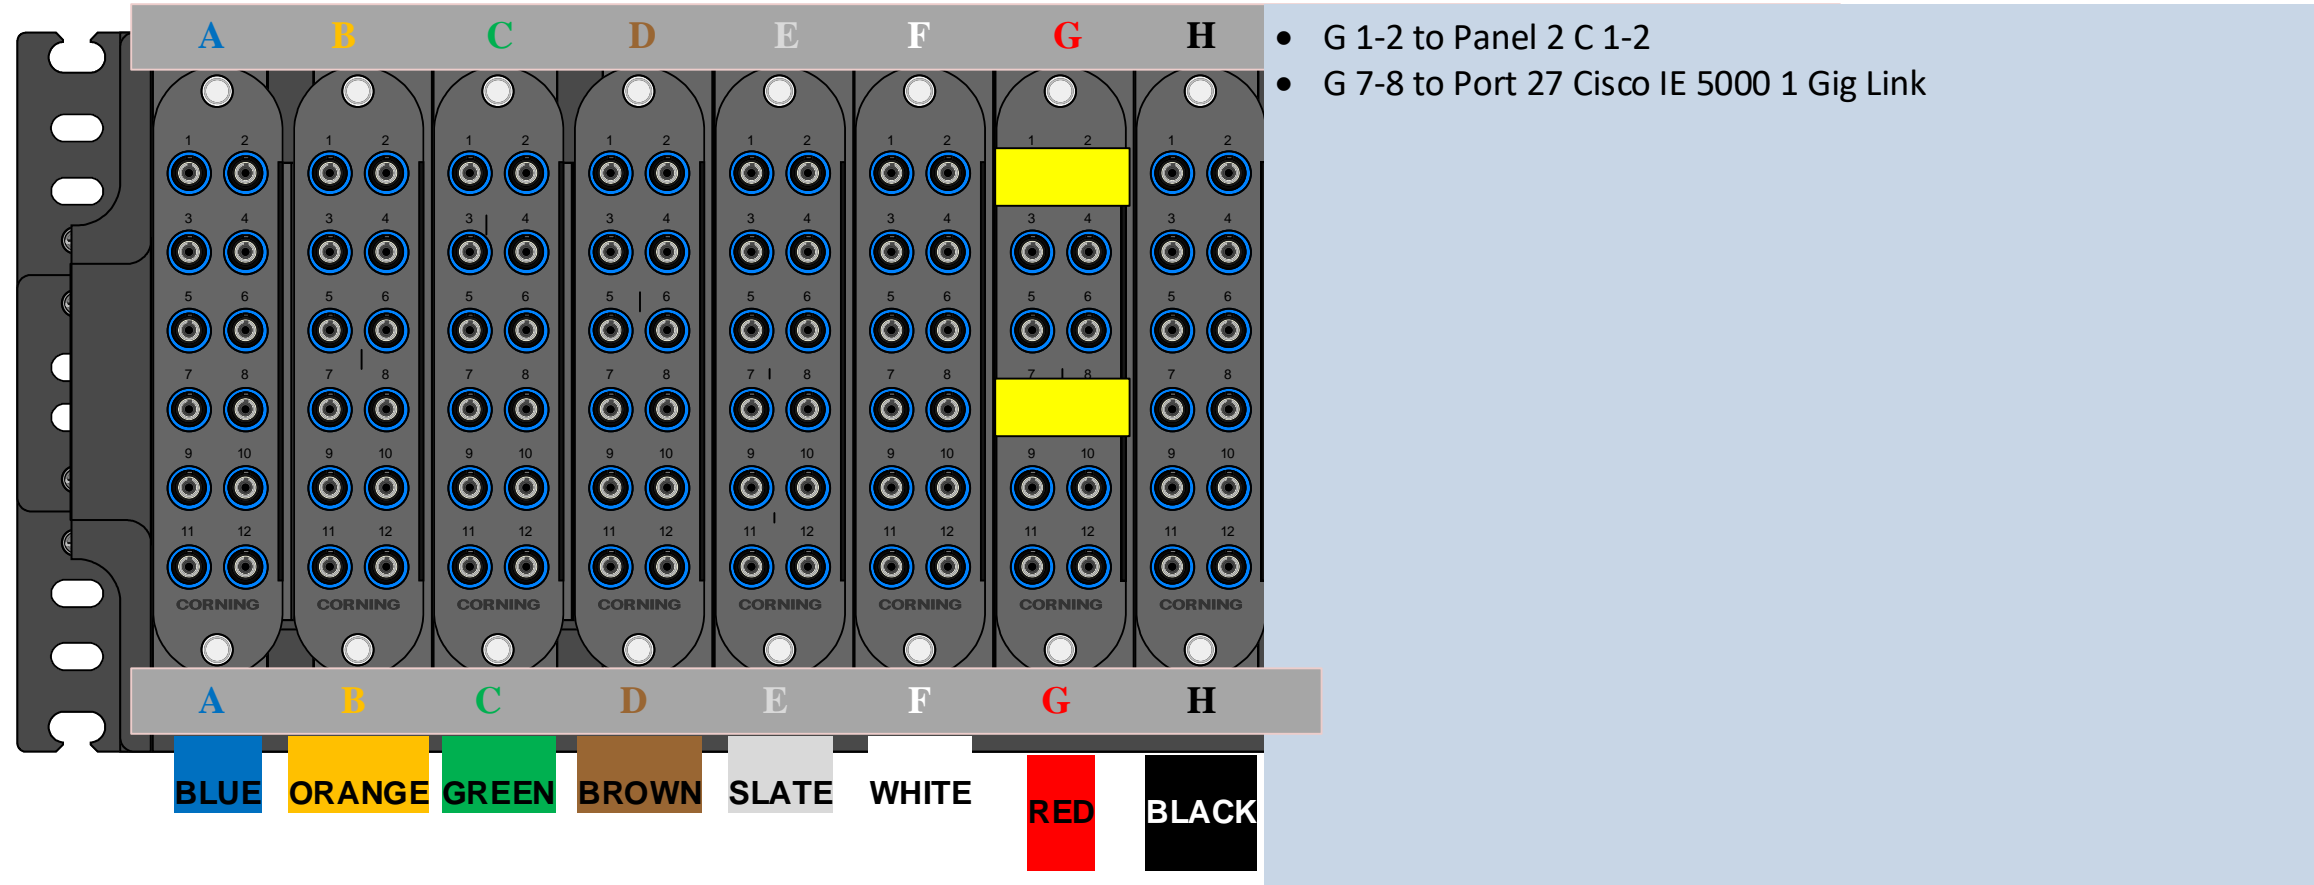

Colonial_Summerlin 96 East Panel 2

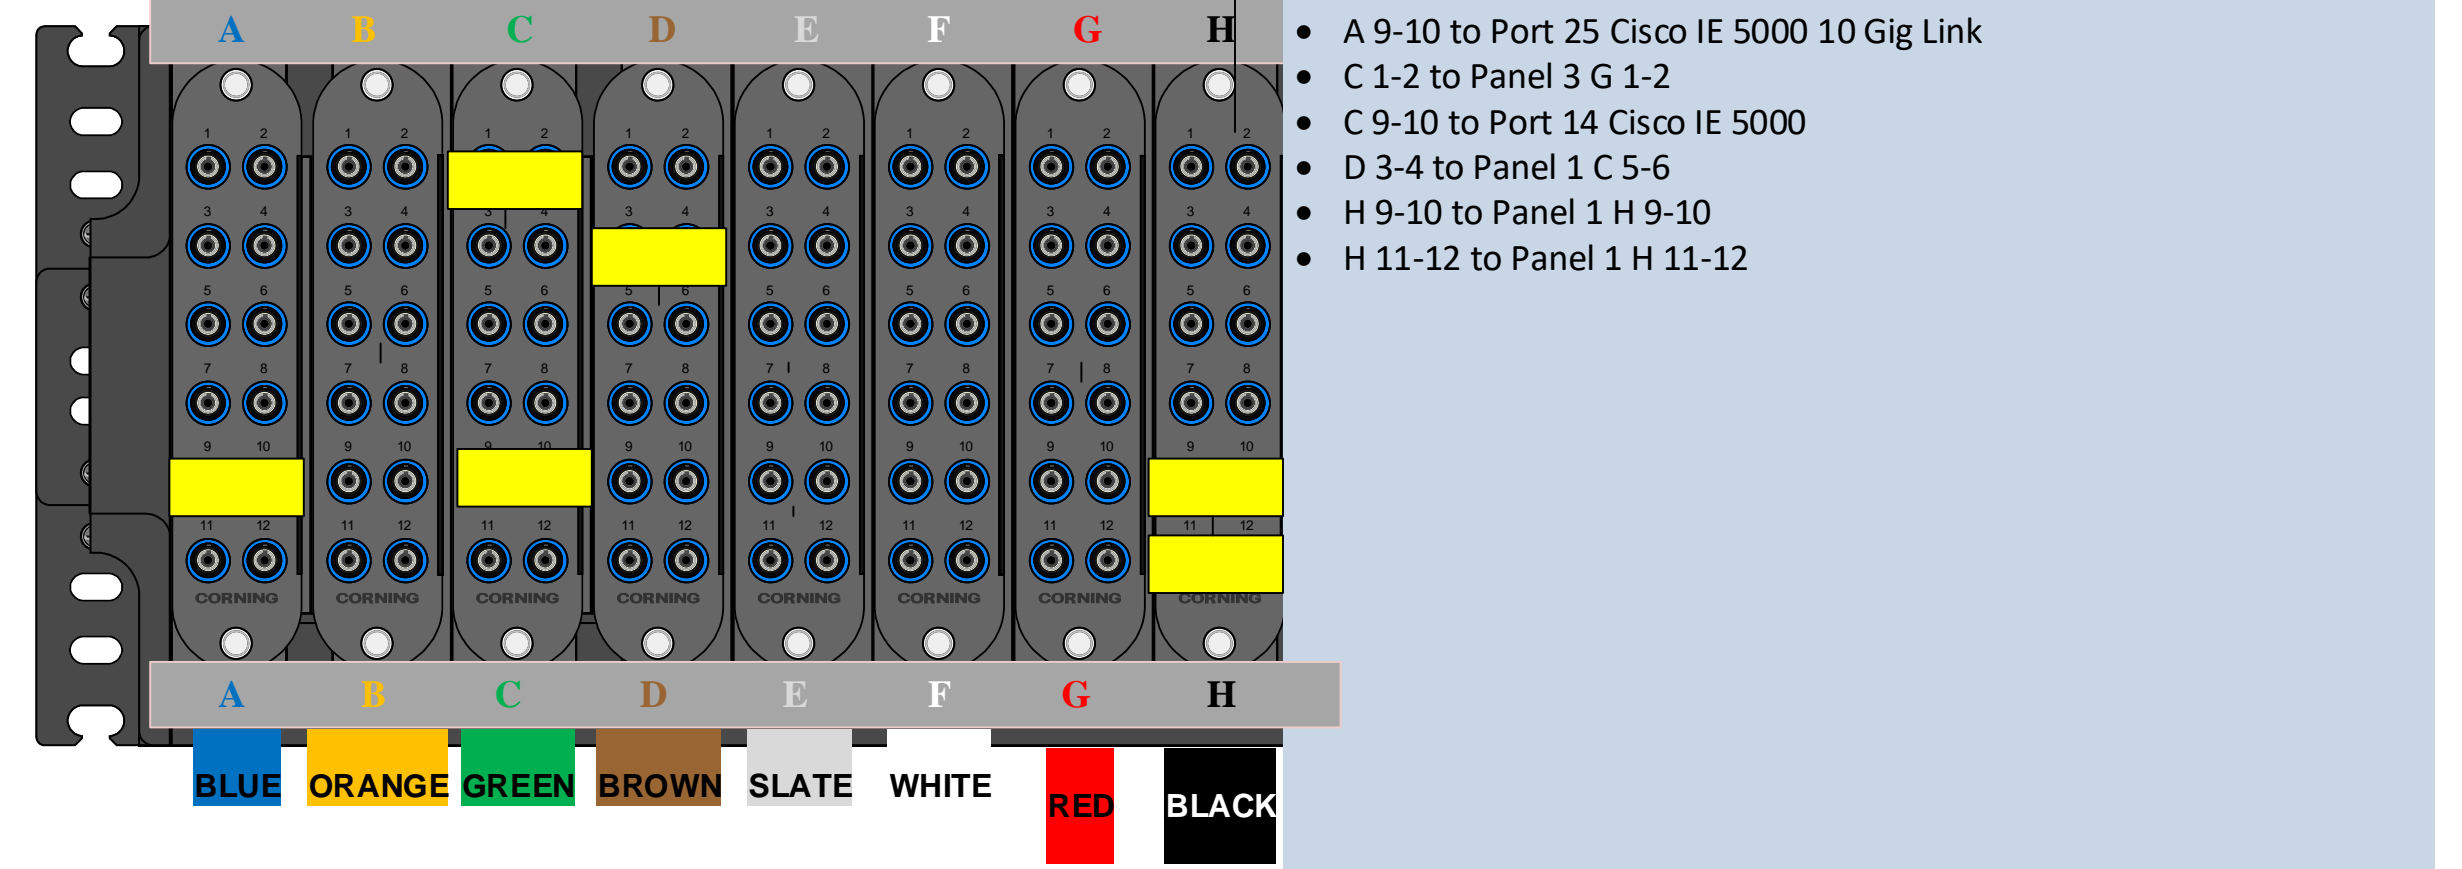

Colonial_Summerlin South-West-Cabinet Panel 1

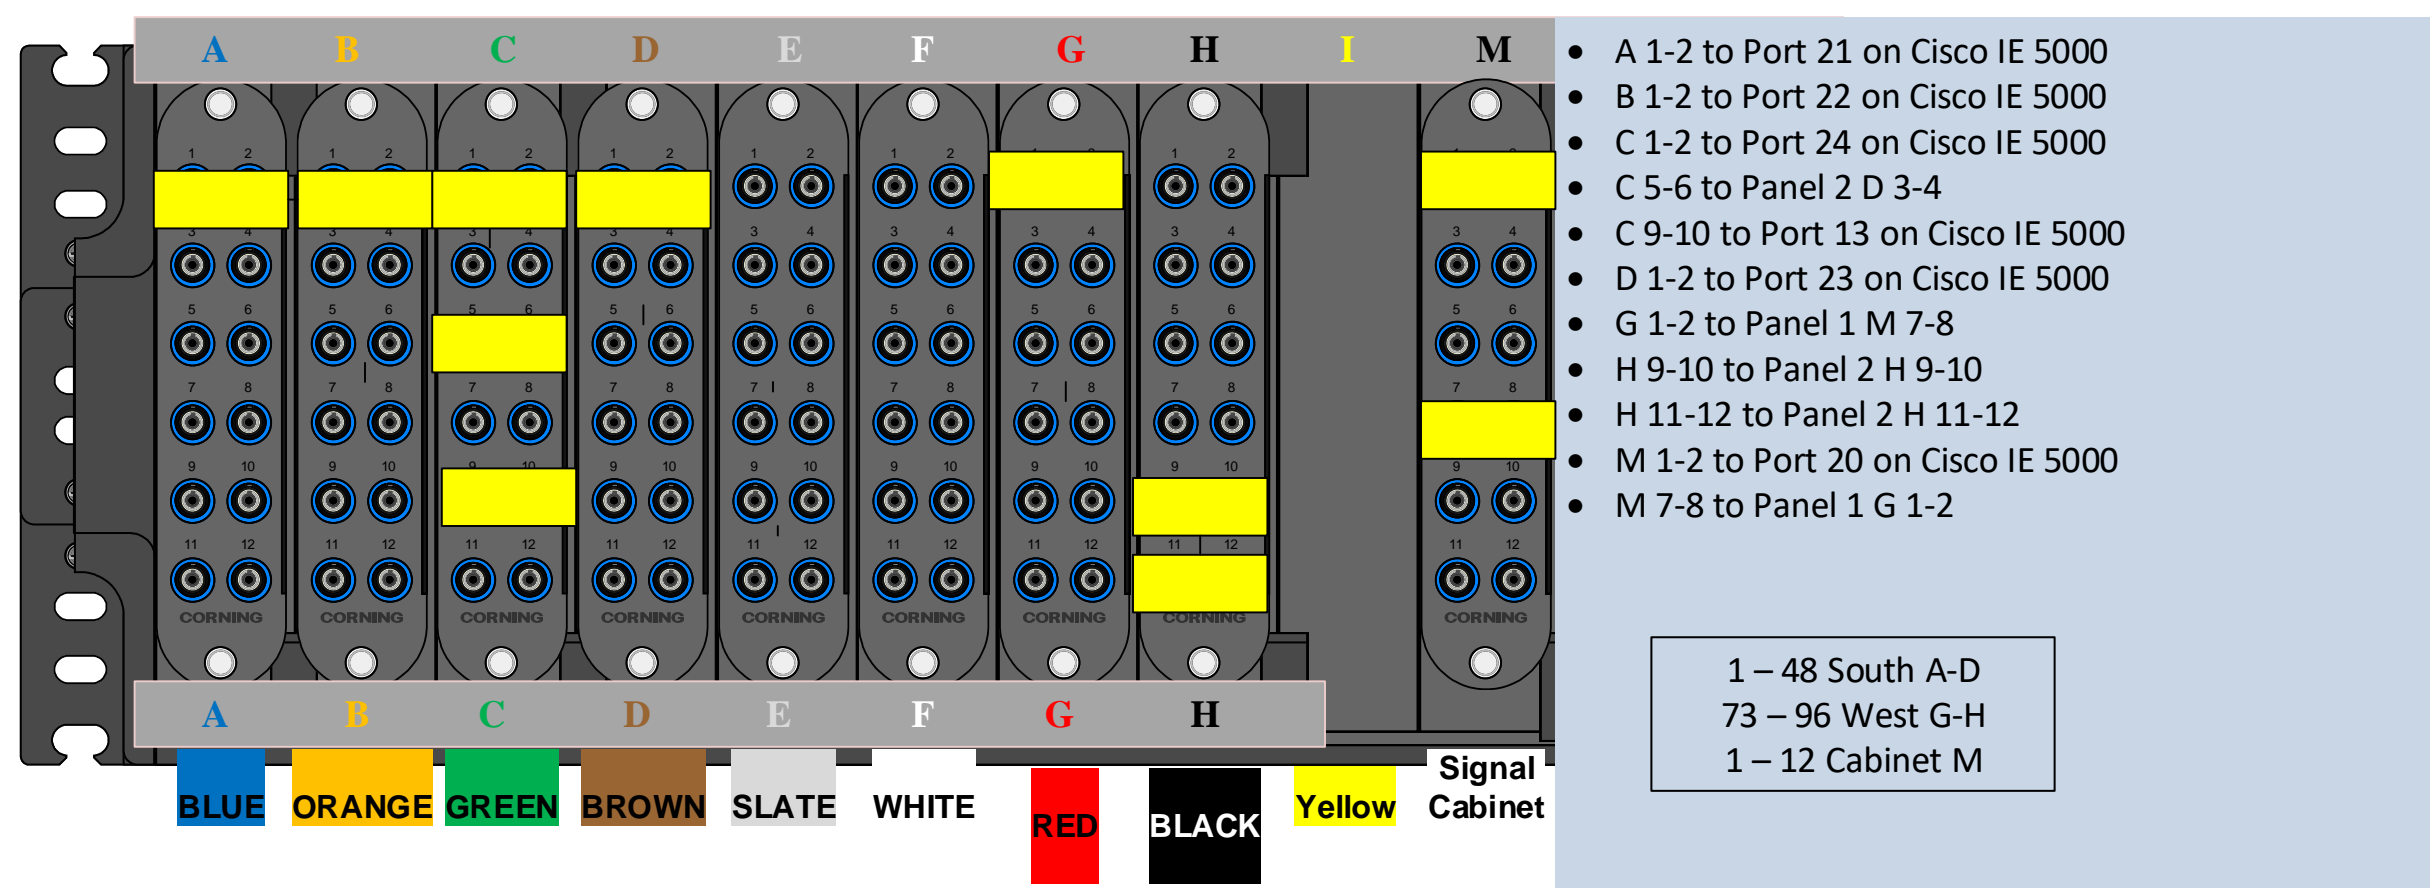

Colonial_Summerlin Panel 4
McGregor Via Colonial 144 strand

