



College @ Summerlin West-North-South Panel 1

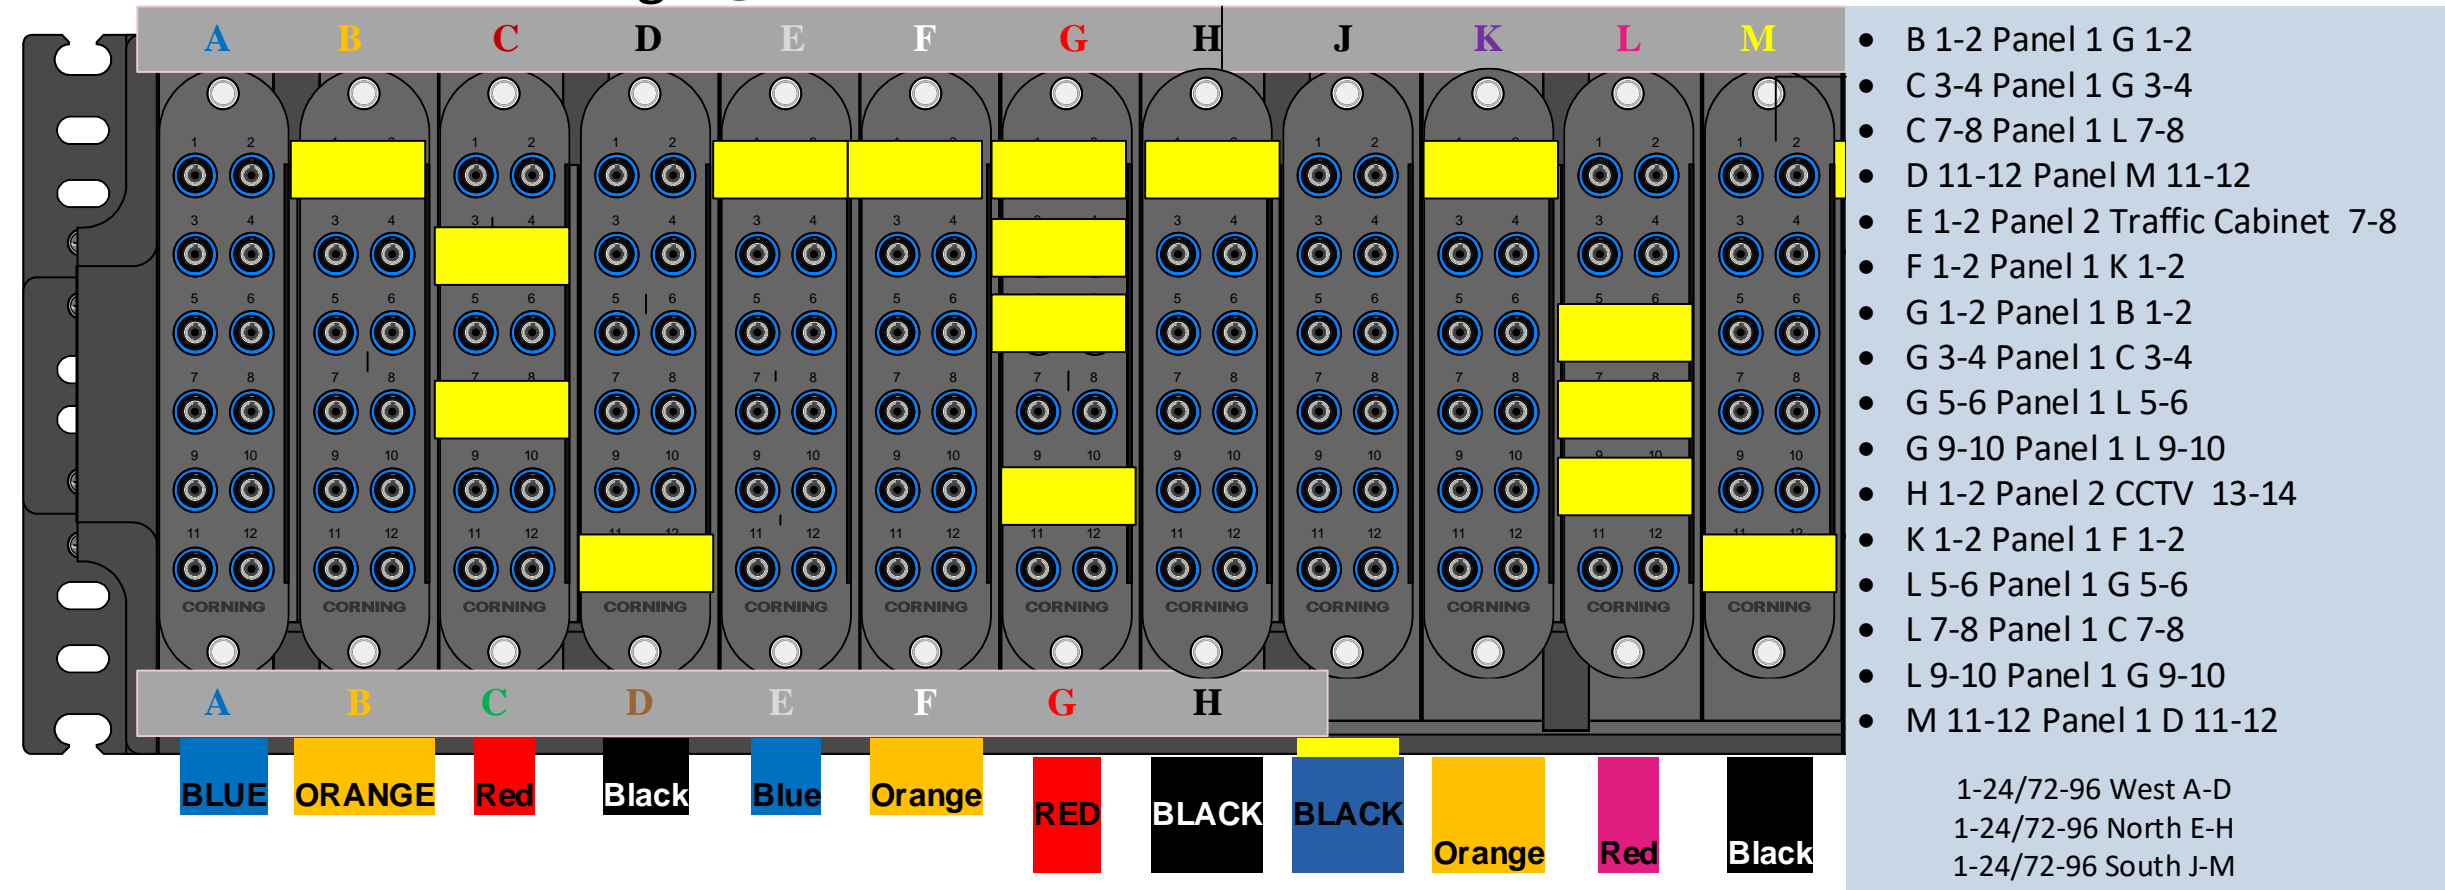

College @ Summerlin Signal Cab Panel 2

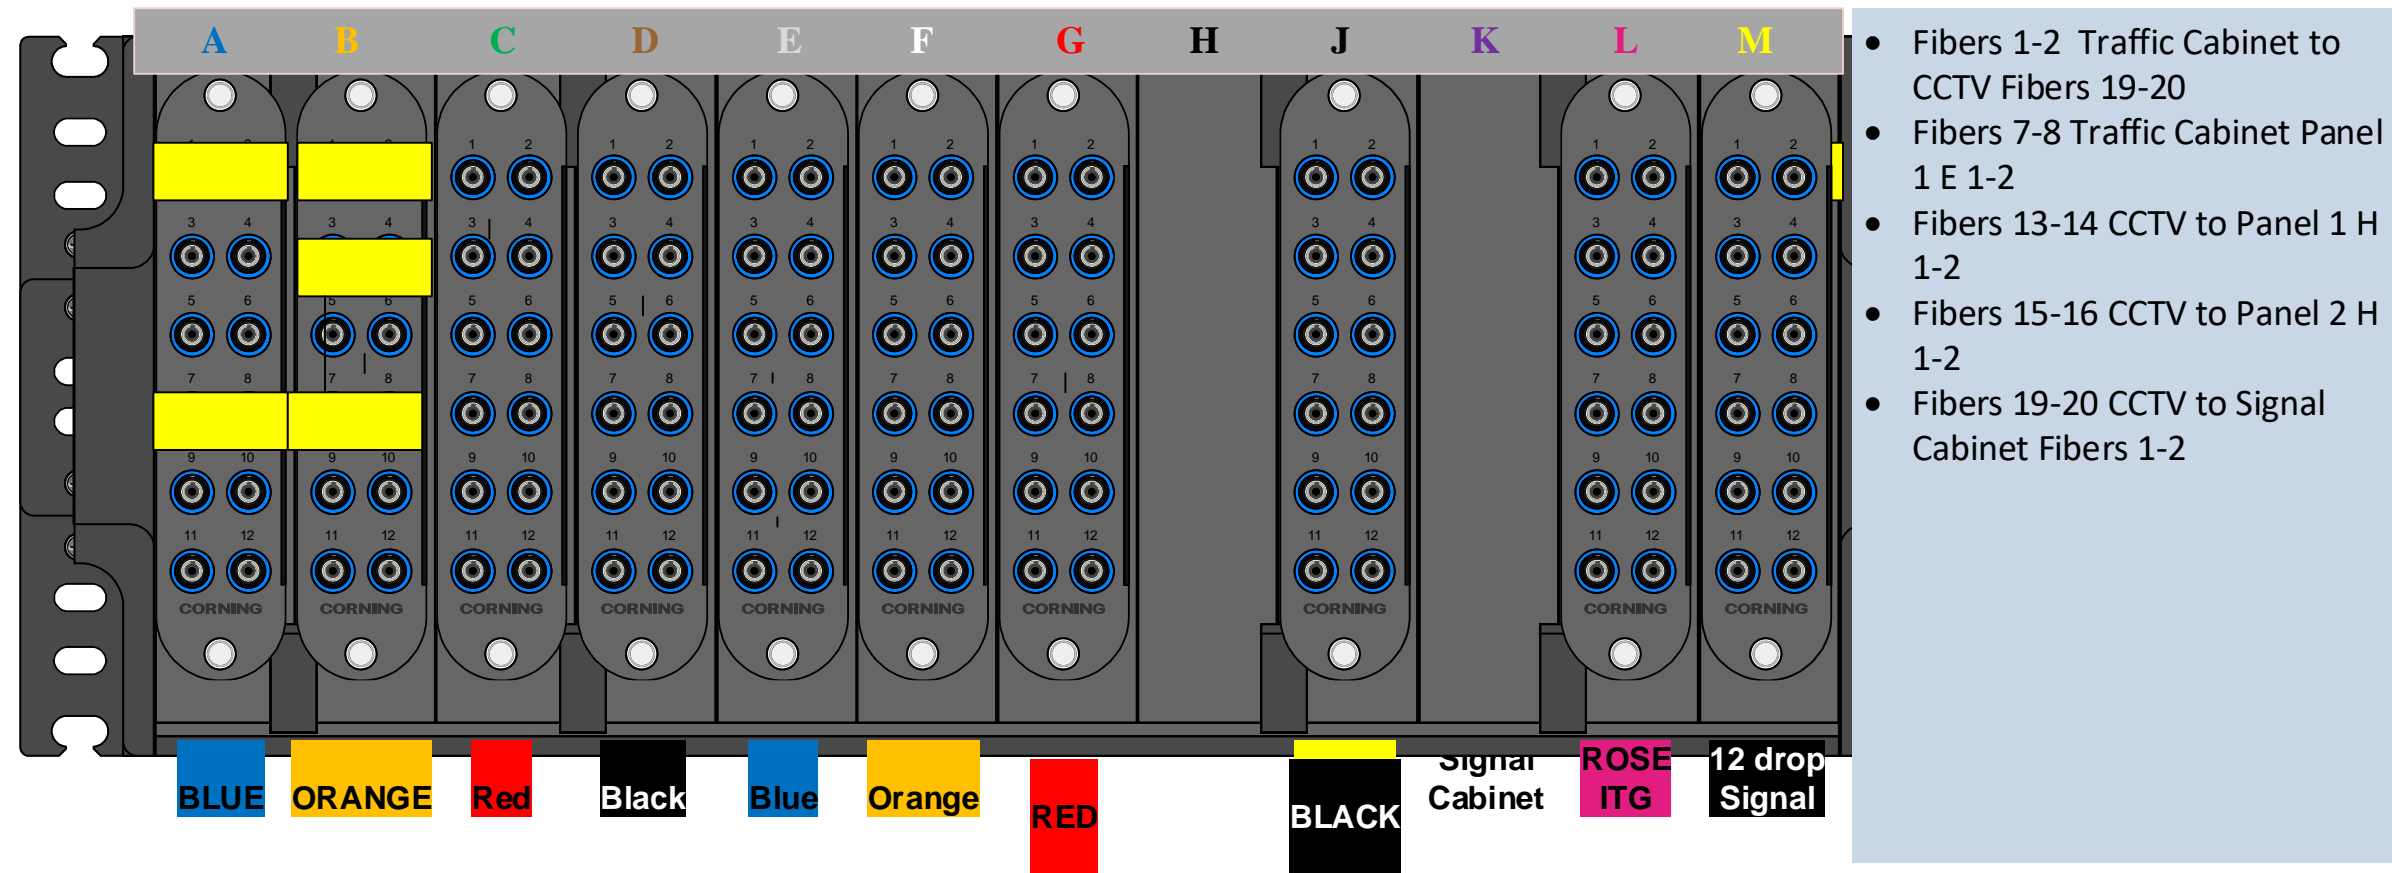

Panel has 1-24. Traffic Cabinet and CCTV on Bridge.

College @ Summerlin East Panel 3

