




US 41 @ Pondella 96 North Fiber
Panel 1 Left Side

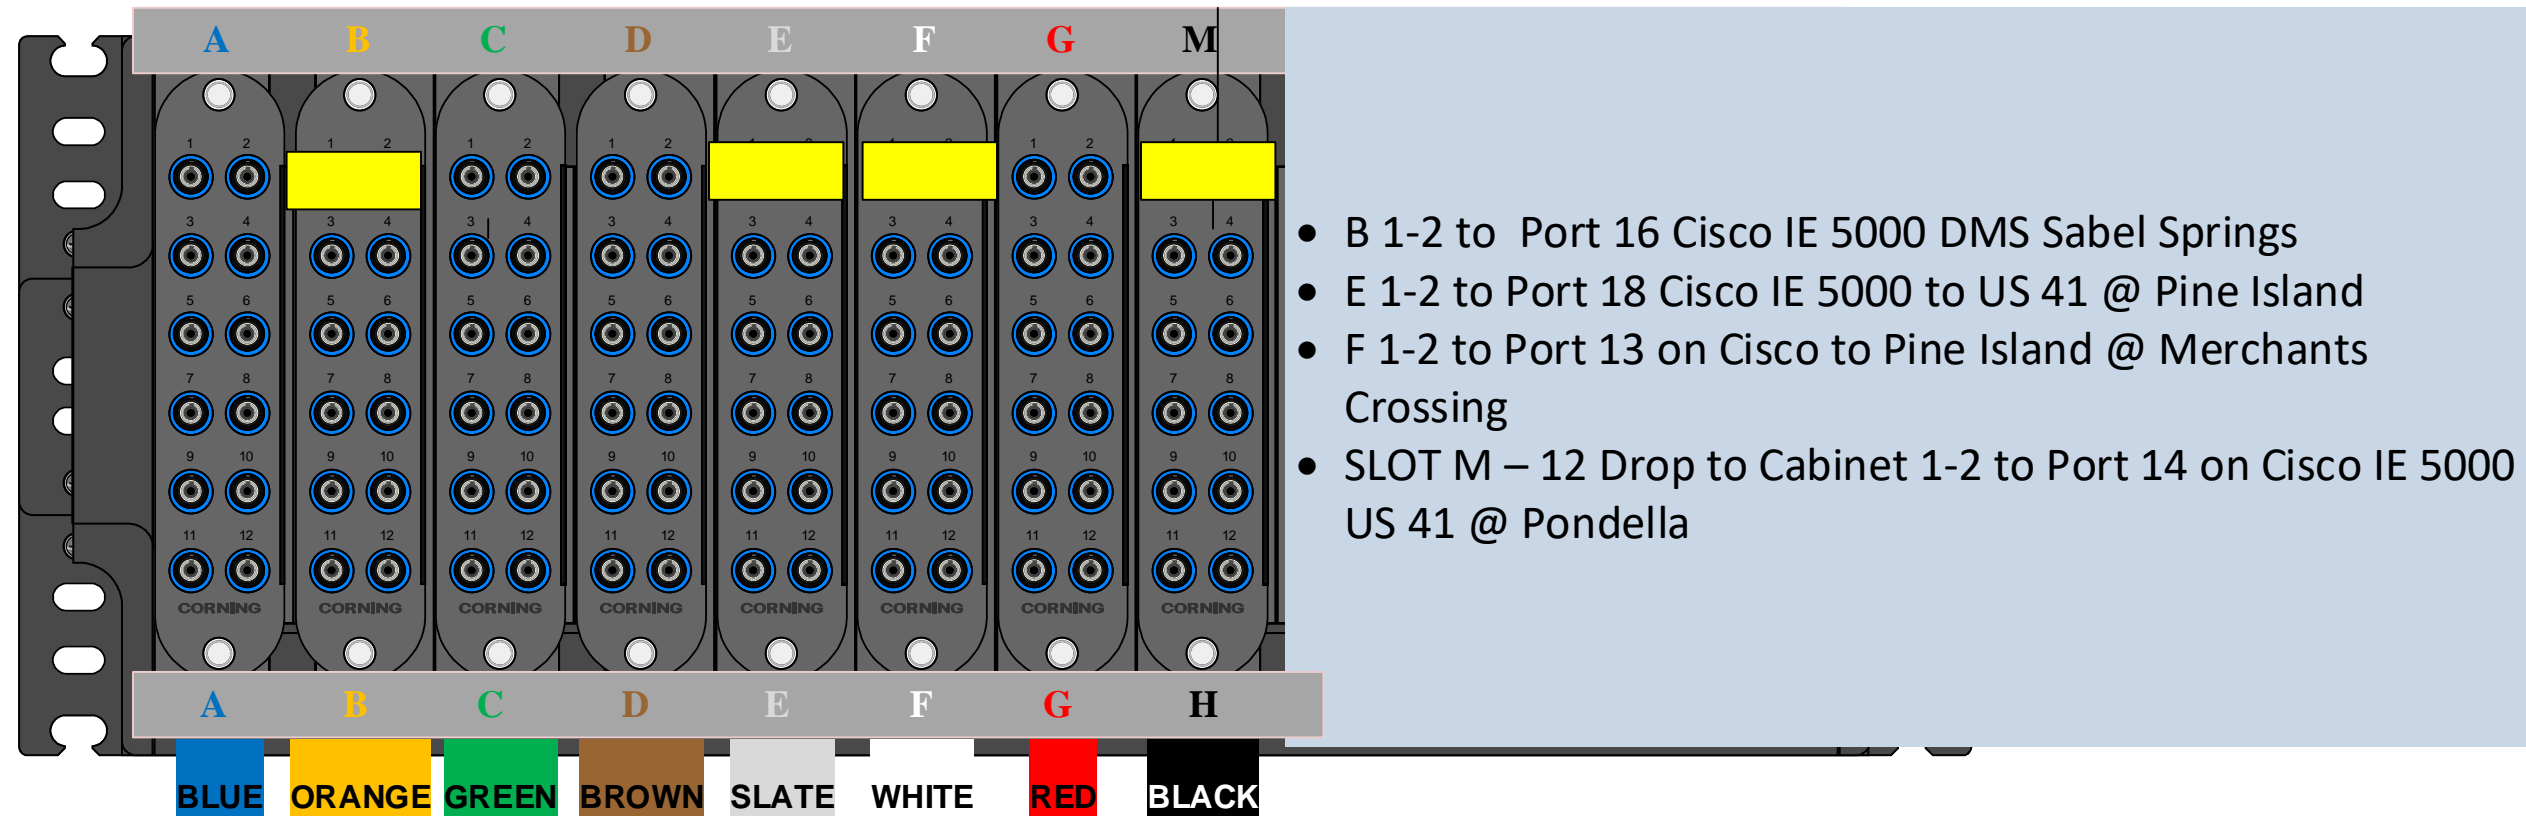

US 41 @ Pondella C-2 96 East BIMS Fiber
Panel 1 Right Side

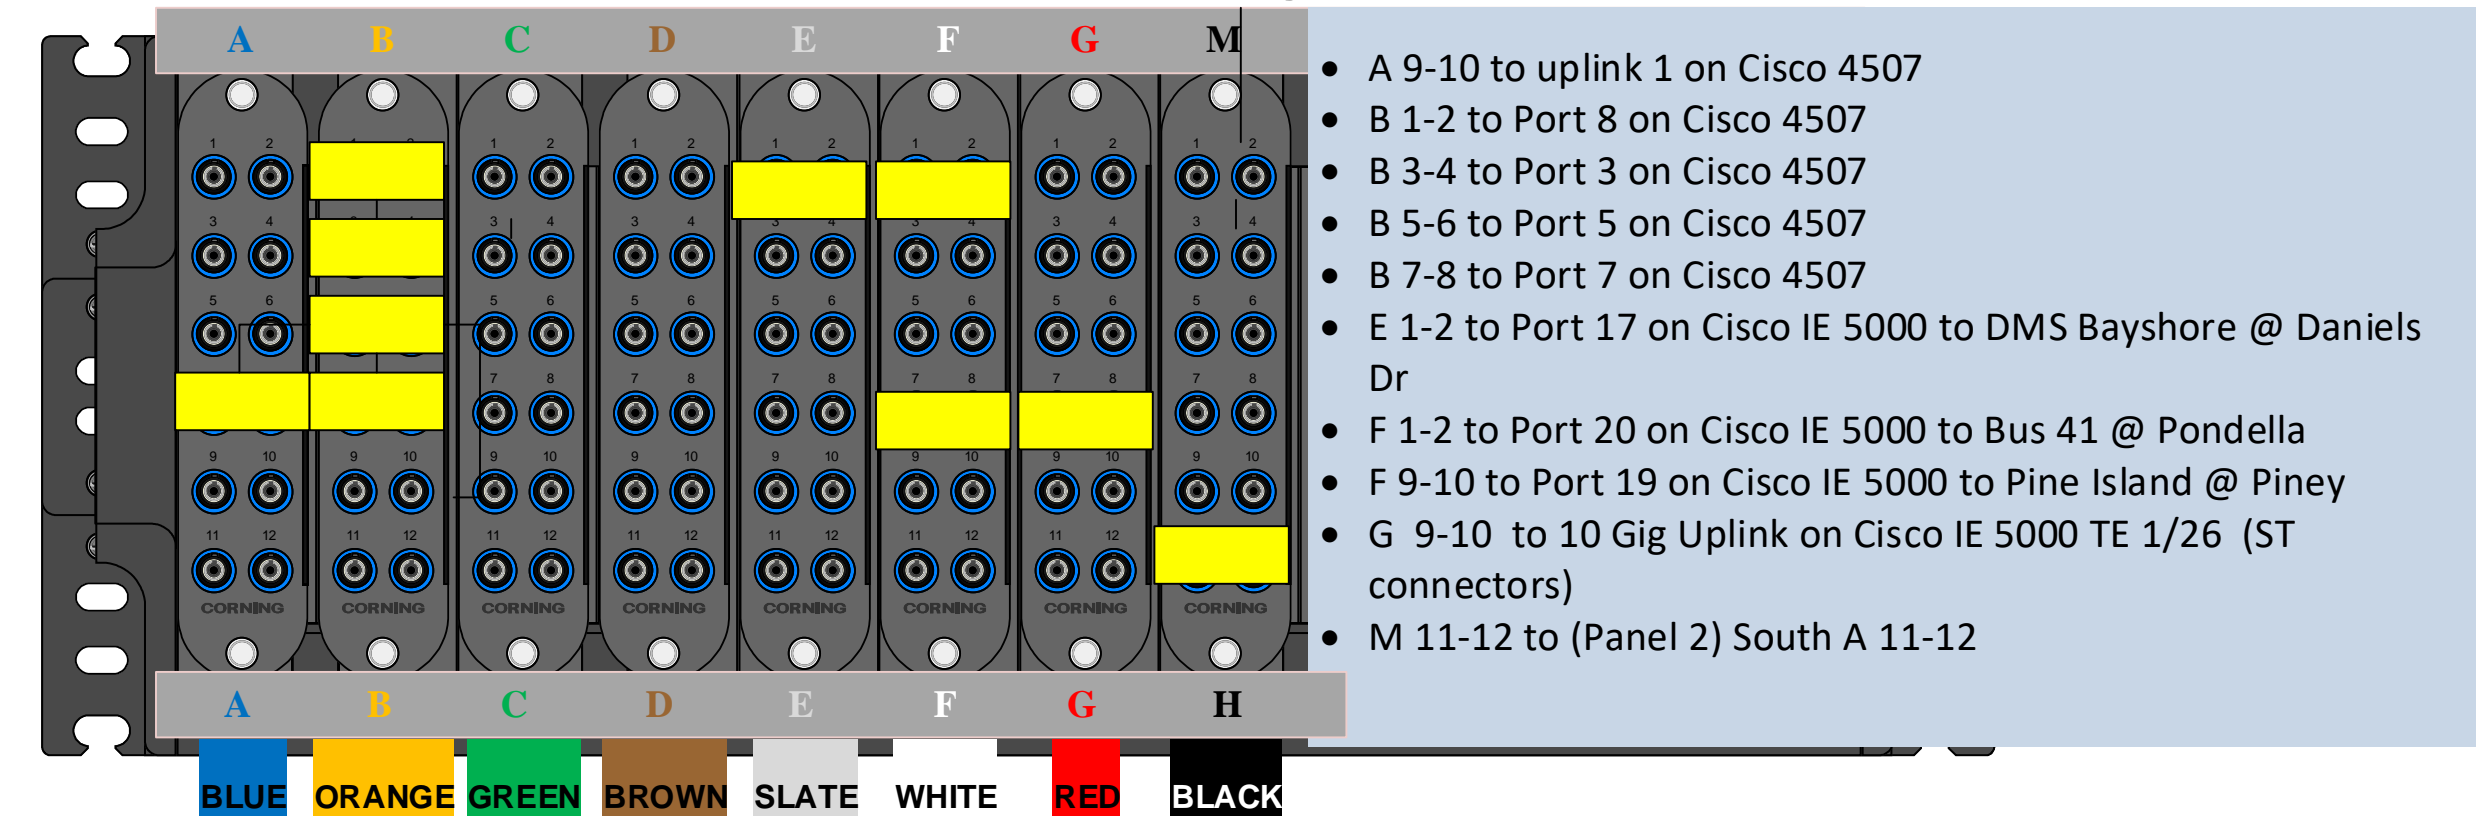

US 41 @ Pondella 96 West Fiber
Panel 2 Left Side

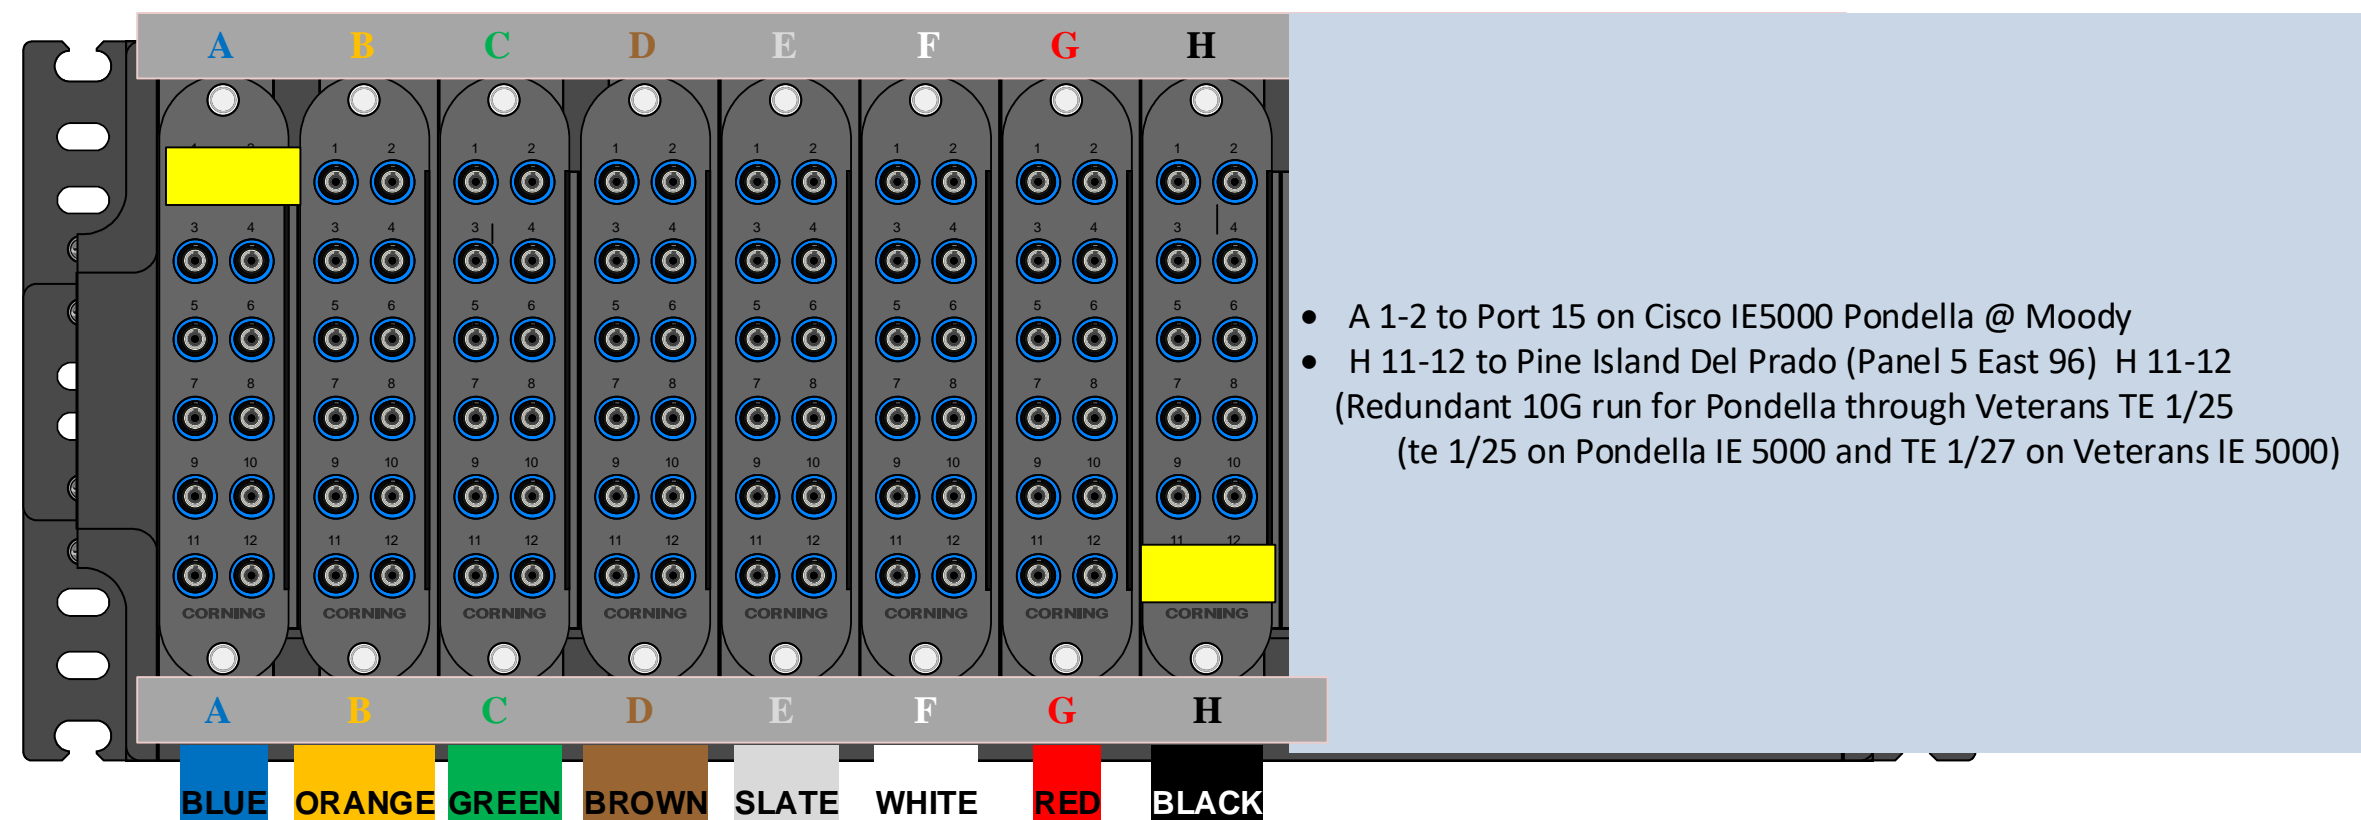

US 41 @ Pondella C-1 96 South BIMS Fiber
Panel 2 Right Side

