

# LEE COUNTY SURVEY MARK DESCRIPTION



SURVEY CONTROL BY:  
DENI ASSOCIATES, INC.  
FORT MYERS, FLORIDA

MAPPING BY:  
WOOLPERT CONSULTANTS

DESIGNATION 2-24-46-27 <sup>GPS</sup> (9076) COUNTY LEE STATE FL  
 LOCATED IN SEC 24 TWP 46S RGE 27E USGS QUAD MAP CORKSCREW  
 TO REACH SURVEY MARK FROM THE INTERSECTION OF CORKSCREW RD &  
IMMOKALEE RD (SR87); GO SOUTH & EAST ON CORKSCREW RD  
5.2mi± TO MARK.


TYPE OF 3" DIAMETER ALUMINUM DISK SET IN NORTH END OF CONCRETE  
MARK HEADWALL; LEE COUNTY DENI ASSOCIATES 1990 DATE SET 1990

HORIZONTAL CONTROL ORIGINATED ON \_\_\_\_\_ ORDER \_\_\_\_\_ HORIZONTAL CONTROL ORIGINATED ON \_\_\_\_\_ ORDER \_\_\_\_\_  
 CONTROL BASED ON FLORIDA HIGH PRECISION GPS NETWORK, CONTROL BY \_\_\_\_\_  
 ON NORTH AMERICAN DATUM OF 1983, 1990 ADJUSTMENT ON \_\_\_\_\_ DATUM \_\_\_\_\_  
 COORDINATES (FT), 1st ORDER \_\_\_\_\_ COORDINATES (FT), \_\_\_\_\_ ORDER \_\_\_\_\_  
 NORTHING (Y) 770,045,242 NORTHING (Y) \_\_\_\_\_  
 EASTING (X) 799,235,029 EASTING (X) \_\_\_\_\_

GRID FLORIDA TRANSVERSE MERCATOR RECOVERED BY \_\_\_\_\_  
 ZONE WEST SCALE FACTOR .999965 DATE, CONDITION \_\_\_\_\_  
 FIELD BOOK \_\_\_\_\_ PAGE \_\_\_\_\_

**RECOVERY TIES**

- NO. 1
- NO. 2
- NO. 3

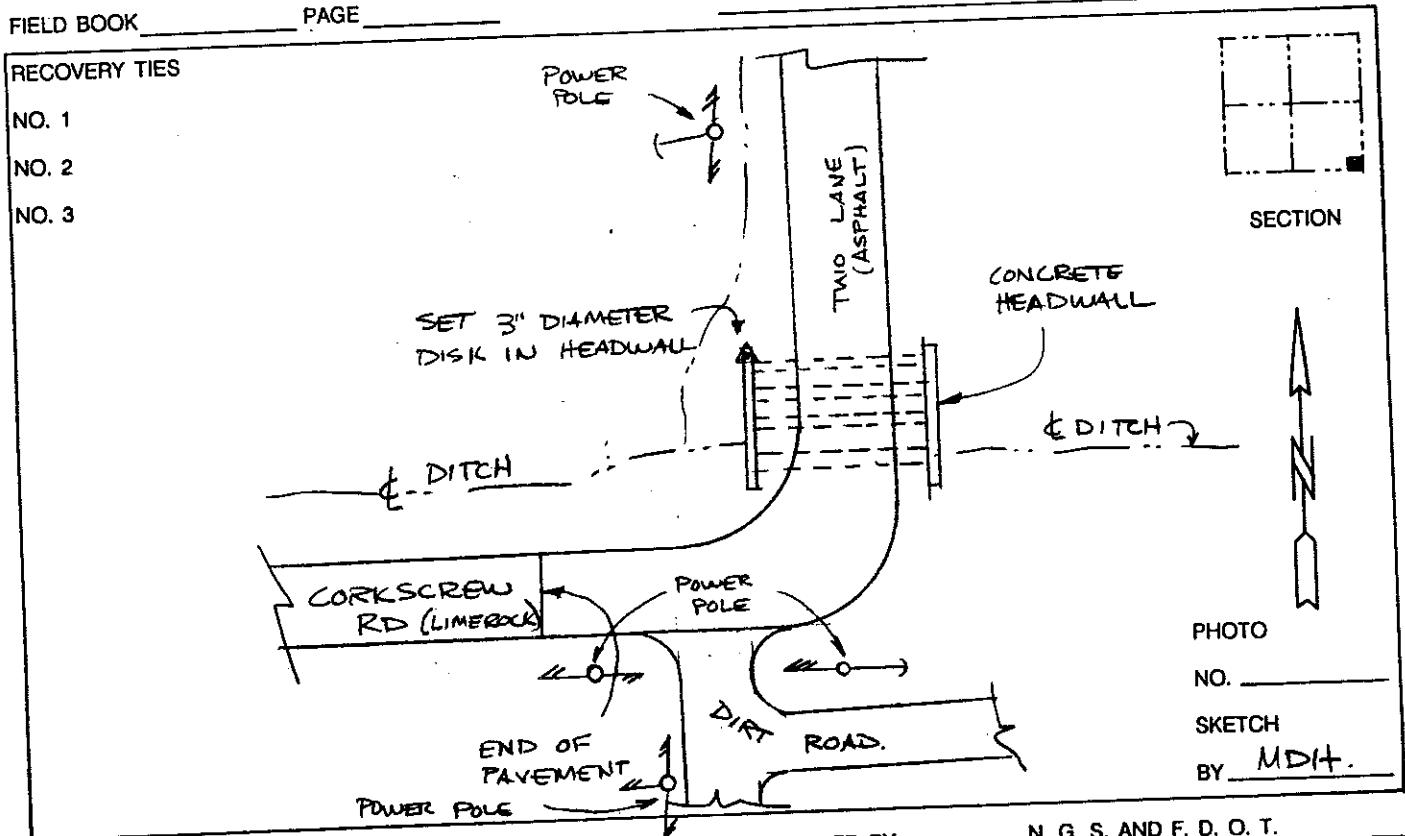

SECTION

PHOTO NO. \_\_\_\_\_  
 SKETCH BY MDH.

VERTICAL CONTROL ORIGINATED ON 2nd ORDER CONTROL ESTABLISHED BY \_\_\_\_\_ N. G. S. AND F. D. O. T.  
 ON NATIONAL GEODETIC VERTICAL DATUM OF 1929.  
 \_\_\_\_\_ 3rd ORDER \_\_\_\_\_ LEVEL BOOK \_\_\_\_\_ PAGE \_\_\_\_\_