


**FLORIDA DEPARTMENT OF ENVIRONMENTAL PROTECTION
CERTIFIED CORNER RECORD**

102134

DOC. # _____

CORNER DESCRIPTION:

Depict corner with _____ ●

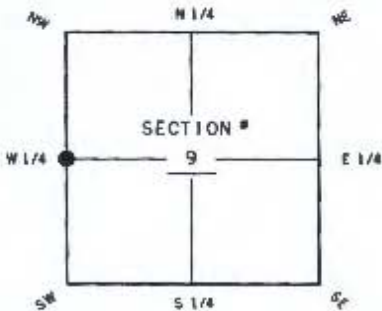


W 1/4 corner of Section 9
TWP 45 S RGE 26 E
Tallahassee Base Meridian,
LEE County(s), Florida

MONUMENTATION DESCRIPTION (EVIDENCE FOUND OR METHOD TO SET)

SET 5/8" IRON ROD AND CAP "FDOT LB1221"

HORIZONTAL POSITION INFORMATION (if determined):

Latitude 26° 34' 37.04312" N Longitude 81° 43' 35.20517" W
Y(NORTHING-Ft.) 815492.460 X(EASTING-Ft.) 745572.349 Zone FL-WEST
Convergence 0° 07' 20.6" Scale factor 0.999950341
Coordinate determination (circle one): Field traverse GPS
Horizontal datum (circle one): NAD27 NAD83(1986) NAD83(1999) other (explain) _____
Accuracy (circle one): 1st 2nd 3rd other _____

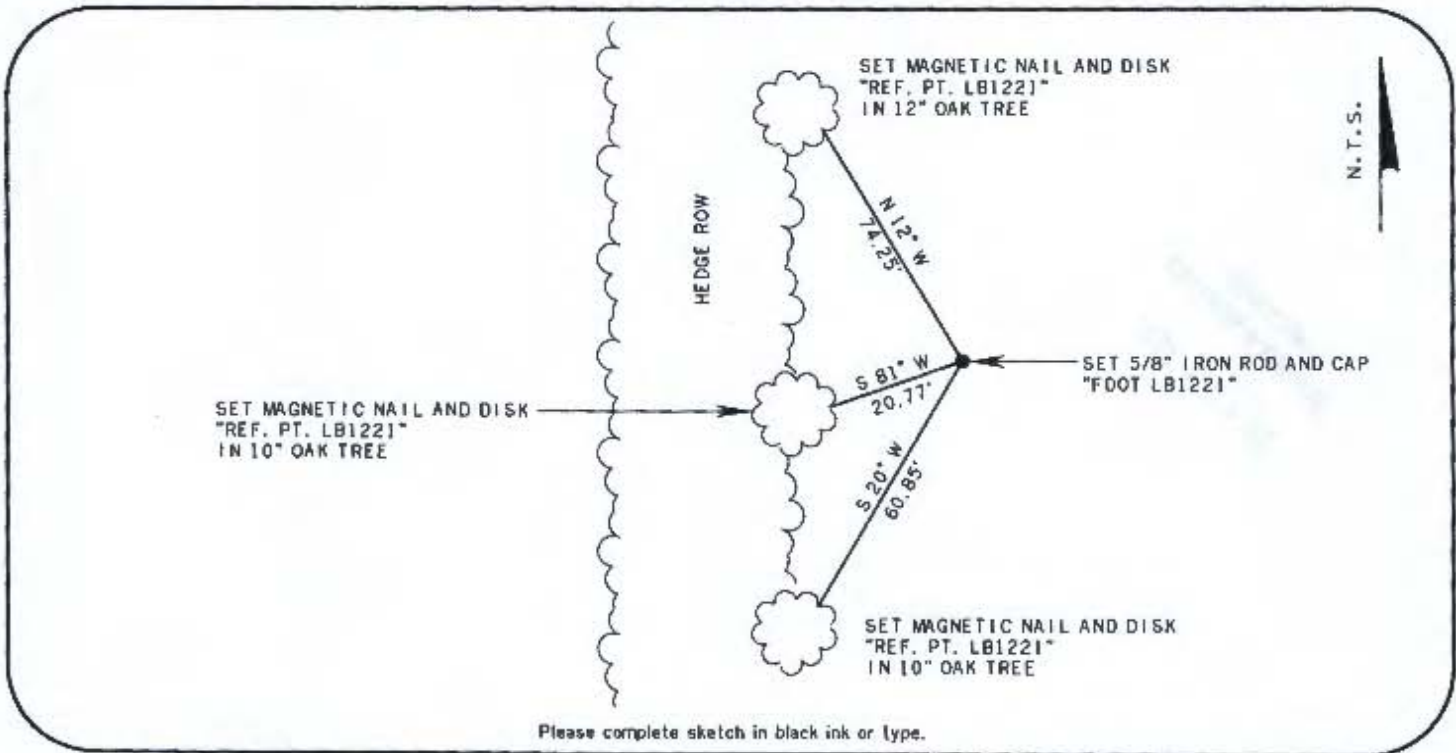

Please complete sketch in black ink or type.

SURVEYORS CERTIFICATE:

I certify the monument and accessories indicated above were field located on _____

OCTOBER 6, 2011

William P. Bowyer 4633
SIGNATURE PSN NO.
BOWYER-SINGLETON & ASSOC. INC. 1221
FIRM OR AGENCY LB NO.
520 SOUTH MAGNOLIA AVE.
ADDRESS
ORLANDO FLORIDA 32801
City STATE ZIP
407-843-5120 NOVEMBER 11, 2011
PHONE NUMBER DATE

SEND ORIGINAL TO:
Department of Environmental Protection
Bureau of Surveying and Mapping
3900 Commonwealth Boulevard
Mail Station 105
Tallahassee, Florida 32399

Processed:	D. E. P. USE ONLY <u>11-18-11</u> <u>VLE</u>
B. L. M. - I. D.	<u>300540</u>
QUAD - I. D.	<u>2114 ALVA SW1</u>

EMBOSSSED SEAL OVER SIGNATURE